


NOTES

- THIS DRAWING IS ISSUED UNDER THE CONDITION IT IS NOT COPIED, REPRODUCED, REFINED OR DISCLOSED TO ANY UNAUTHORISED PERSON EITHER WHOLLY OR IN PART WITHOUT PRIOR CONSENT IN WRITING OF fitzpatrick+partners.
- DRAWINGS SHOW DESIGN INTENT ONLY. SHOP DRAWINGS ARE TO BE PROVIDED FOR APPROVAL PRIOR TO CONSTRUCTION OR MANUFACTURE.
- DO NOT SCALE DRAWINGS. CHECK DIMENSIONS BEFORE COMMENCING WORK.
- INCONSISTENCIES ARE TO BE REPORTED TO fitzpatrick+partners.
- NUMBERS FOLLOWING AN ABBREVIATION DENOTE A PARTICULAR TYPE OF ITEM. FOR EXPLANATION OF ITEM TYPES REFER TO SPECIFICATION AND FINISH SCHEDULE.
- CONSULTANT DETAILS ARE INCLUDED FOR EASE OF REFERENCE ONLY.
- ALL DRAWINGS TO BE PRINTED IN COLOUR.

ABBREVIATIONS

COLL	MECH	MECHANICAL
CHK	MIN	MINIMUM
DP	MAX	MAXIMUM
ELC	NOM	NOMINAL
EX	REL	RELATIVE LEVEL
FCL	RWO	RAIN WATER OUTLET
FLL	SM	SMALLER
FR	SPC	SPECIFICATION
FR	SSL	STRUCTURAL SLAB LEVEL
FR	TBC	TO BE CONFIRMED
FR	TYP	TYPICAL
FR	TOW	TOP OF WALL
FR	U/S	UNDERSIDE
ENG	STRUC	STRUCTURAL
DWG		DRAWINGS + SPECS

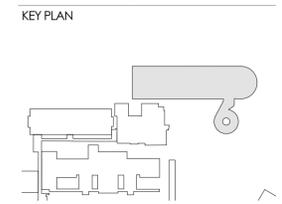

AMENDMENTS

REV.	DATE	DESCRIPTION	CHK
07	11/12/2020	FOR COORDINATION	BP
06	11/10/2020	FOR COORDINATION	BP
05	22/05/2020	FOR TENDER	BC
04	20/05/2020	FOR TENDER	BC
03	12/05/2020	FOR TENDER	BC
02	16/04/2020	FOR TENDER	BC
01	30/03/2020	DESIGN DEVELOPMENT	BC

PROJECT
LIVERPOOL HEALTH & ACADEMIC PRECINCT

Health
 NSW
 South Western Sydney
 Local Health District
 ELIZABETH STREET LIVERPOOL, NSW

CLIENT
 Health
 NSW
 Infrastructure
 14/77 PACIFIC HWY, NORTH SYDNEY NSW 2060

MSCP CONTRACTOR
ADCO
 LEVEL 2, 7-9 WEST STREET, NORTH SYDNEY, NSW 2060

PROJECT MANAGER
JOHNSTAFF
 LEVEL 5/9 -13 CASTLEREAGH ST, SYDNEY NSW 2000

STRUCTURAL / CIVIL
TTW Taylor
 Thomson
 Whitting
 LEVEL 3/48 CHANDOS ST, ST LEONARDS NSW 2065

MECHANICAL / ELECTRICAL / SECURITY
Stantec
 LEVEL 4/99 WALKER ST, NORTH SYDNEY NSW 2060

HYDRAULIC / FIRE
Warren Smith & Partners
 LEVEL 9/233 CASTLEREAGH ST, SYDNEY NSW 2000


LANDSCAPE ARCHITECT
CLOUDSTONE ASSOCIATES
 65-69 KENT ST, SYDNEY NSW 2000

PROJECT NORTH
 N
 50mm ON ORIGINAL

FOR COORDINATION

DRAWING
STAGING - STAGING PLAN

DRAWN	APPROVED	PRINT DATE
AB	BC	1/12/2020
SCALE	PROJECT NO.	STATUS
1:5000/A1	21837	CONSTRUCTION DOCUMENTATION
DRAWING NO.		ISSUE
LHAP-AR-FPA-DRG-CP-030002		07

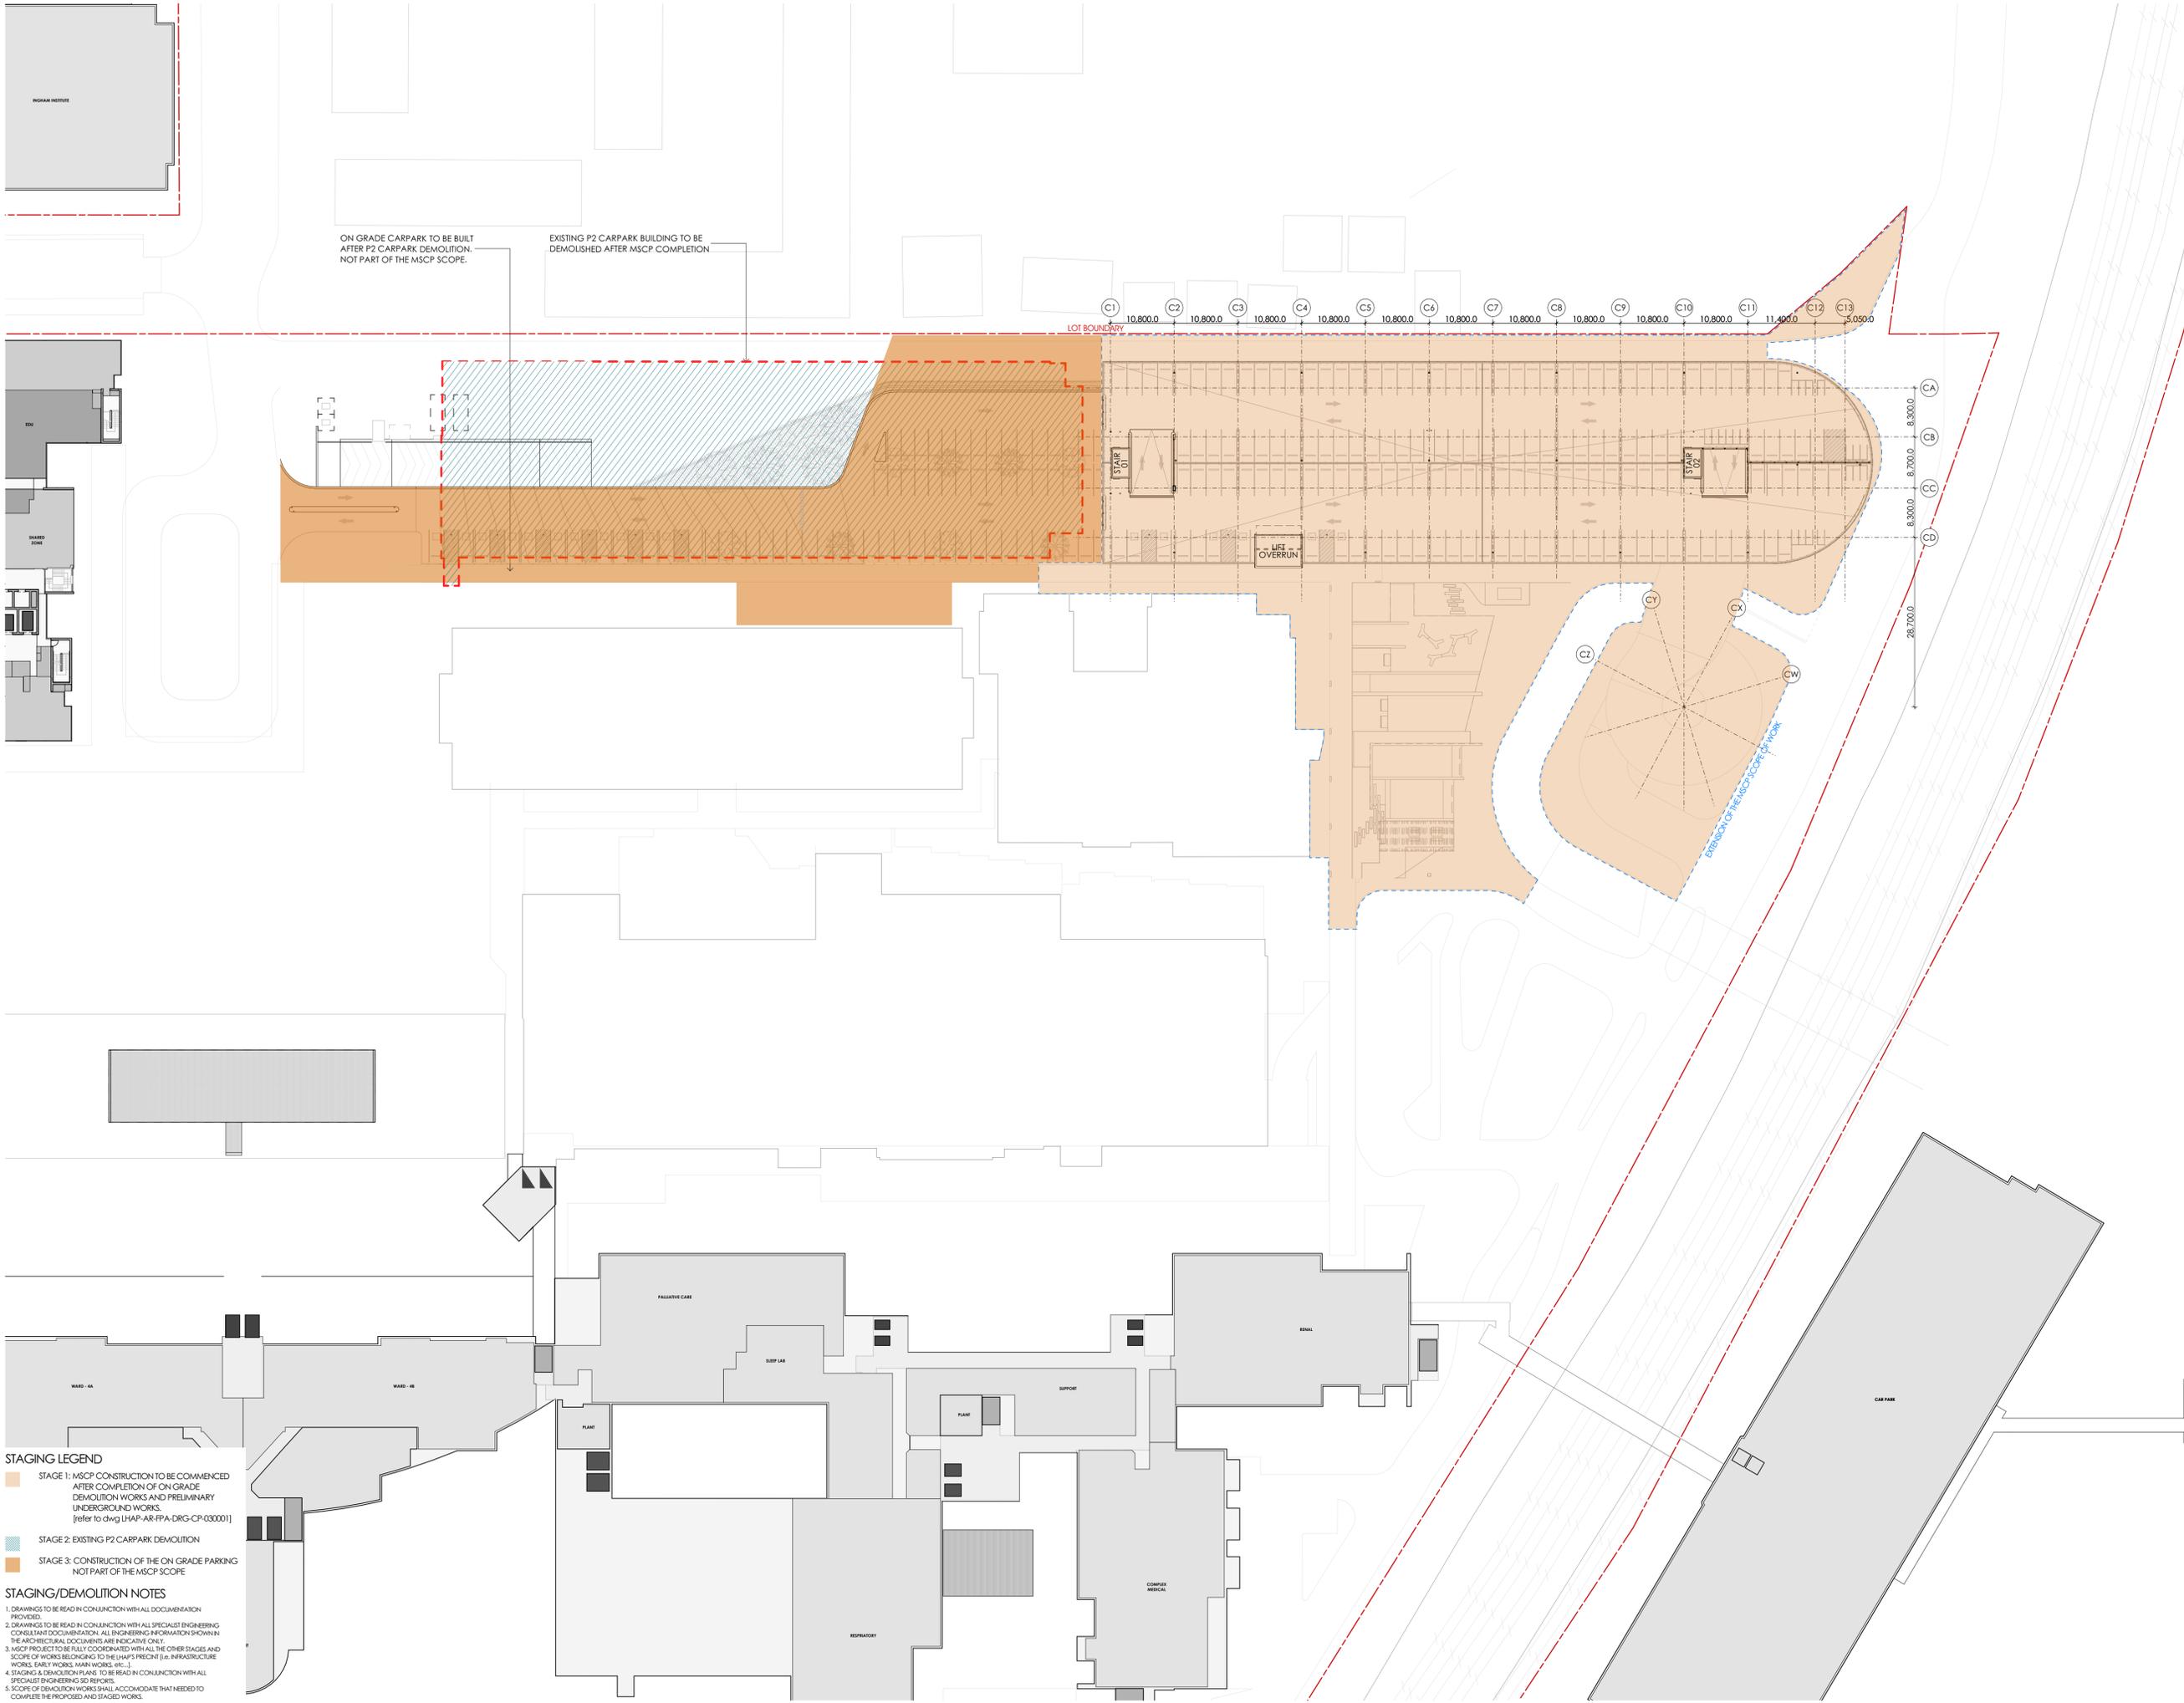

ON GRADE CARPARK TO BE BUILT AFTER P2 CARPARK DEMOLITION. NOT PART OF THE MSCP SCOPE.

EXISTING P2 CARPARK BUILDING TO BE DEMOLISHED AFTER MSCP COMPLETION.

STAGING LEGEND

- STAGE 1: MSCP CONSTRUCTION TO BE COMMENCED AFTER COMPLETION OF ON GRADE DEMOLITION WORKS AND PRELIMINARY UNDERGROUND WORKS. [refer to dwg LHAP-AR-FPA-DRG-CP-030001]
- STAGE 2: EXISTING P2 CARPARK DEMOLITION
- STAGE 3: CONSTRUCTION OF THE ON GRADE PARKING NOT PART OF THE MSCP SCOPE

STAGING/DEMOLITION NOTES

- DRAWINGS TO BE READ IN CONJUNCTION WITH ALL DOCUMENTATION PROVIDED.
- DRAWINGS TO BE READ IN CONJUNCTION WITH ALL SPECIALIST ENGINEERING CONSULTANT DOCUMENTATION. ALL ENGINEERING INFORMATION SHOWN IN THE ARCHITECTURAL DOCUMENTS ARE INDICATIVE ONLY.
- MSCP PROJECT TO BE FULLY COORDINATED WITH ALL THE OTHER STAGES AND SCOPE OF WORKS BELONGING TO THE LHA'S PRECINCT (i.e. INFRASTRUCTURE WORKS, EARLY WORKS, MAIN WORKS, etc.).
- STAGING & DEMOLITION PLANS TO BE READ IN CONJUNCTION WITH ALL SPECIALIST ENGINEERING 3D REPORTS.
- SCOPE OF DEMOLITION WORKS SHALL ACCOMMODATE WHAT NEEDS TO COMPLETE THE PROPOSED AND STAGED WORKS.