


PARKING NUMBERS	
ON-GRADE	66 (17 SC / 11 ACC / 0 MB)
GROUND LEVEL	94 (19 SC / 12 ACC / 0 MB)
LEVEL 1A+1B	144 (26 SC / 0 ACC / 0 MB)
LEVEL 2A+2B	152 (32 SC / 0 ACC / 14 MB)

<< NOT PART OF THE MSCP SCOPE

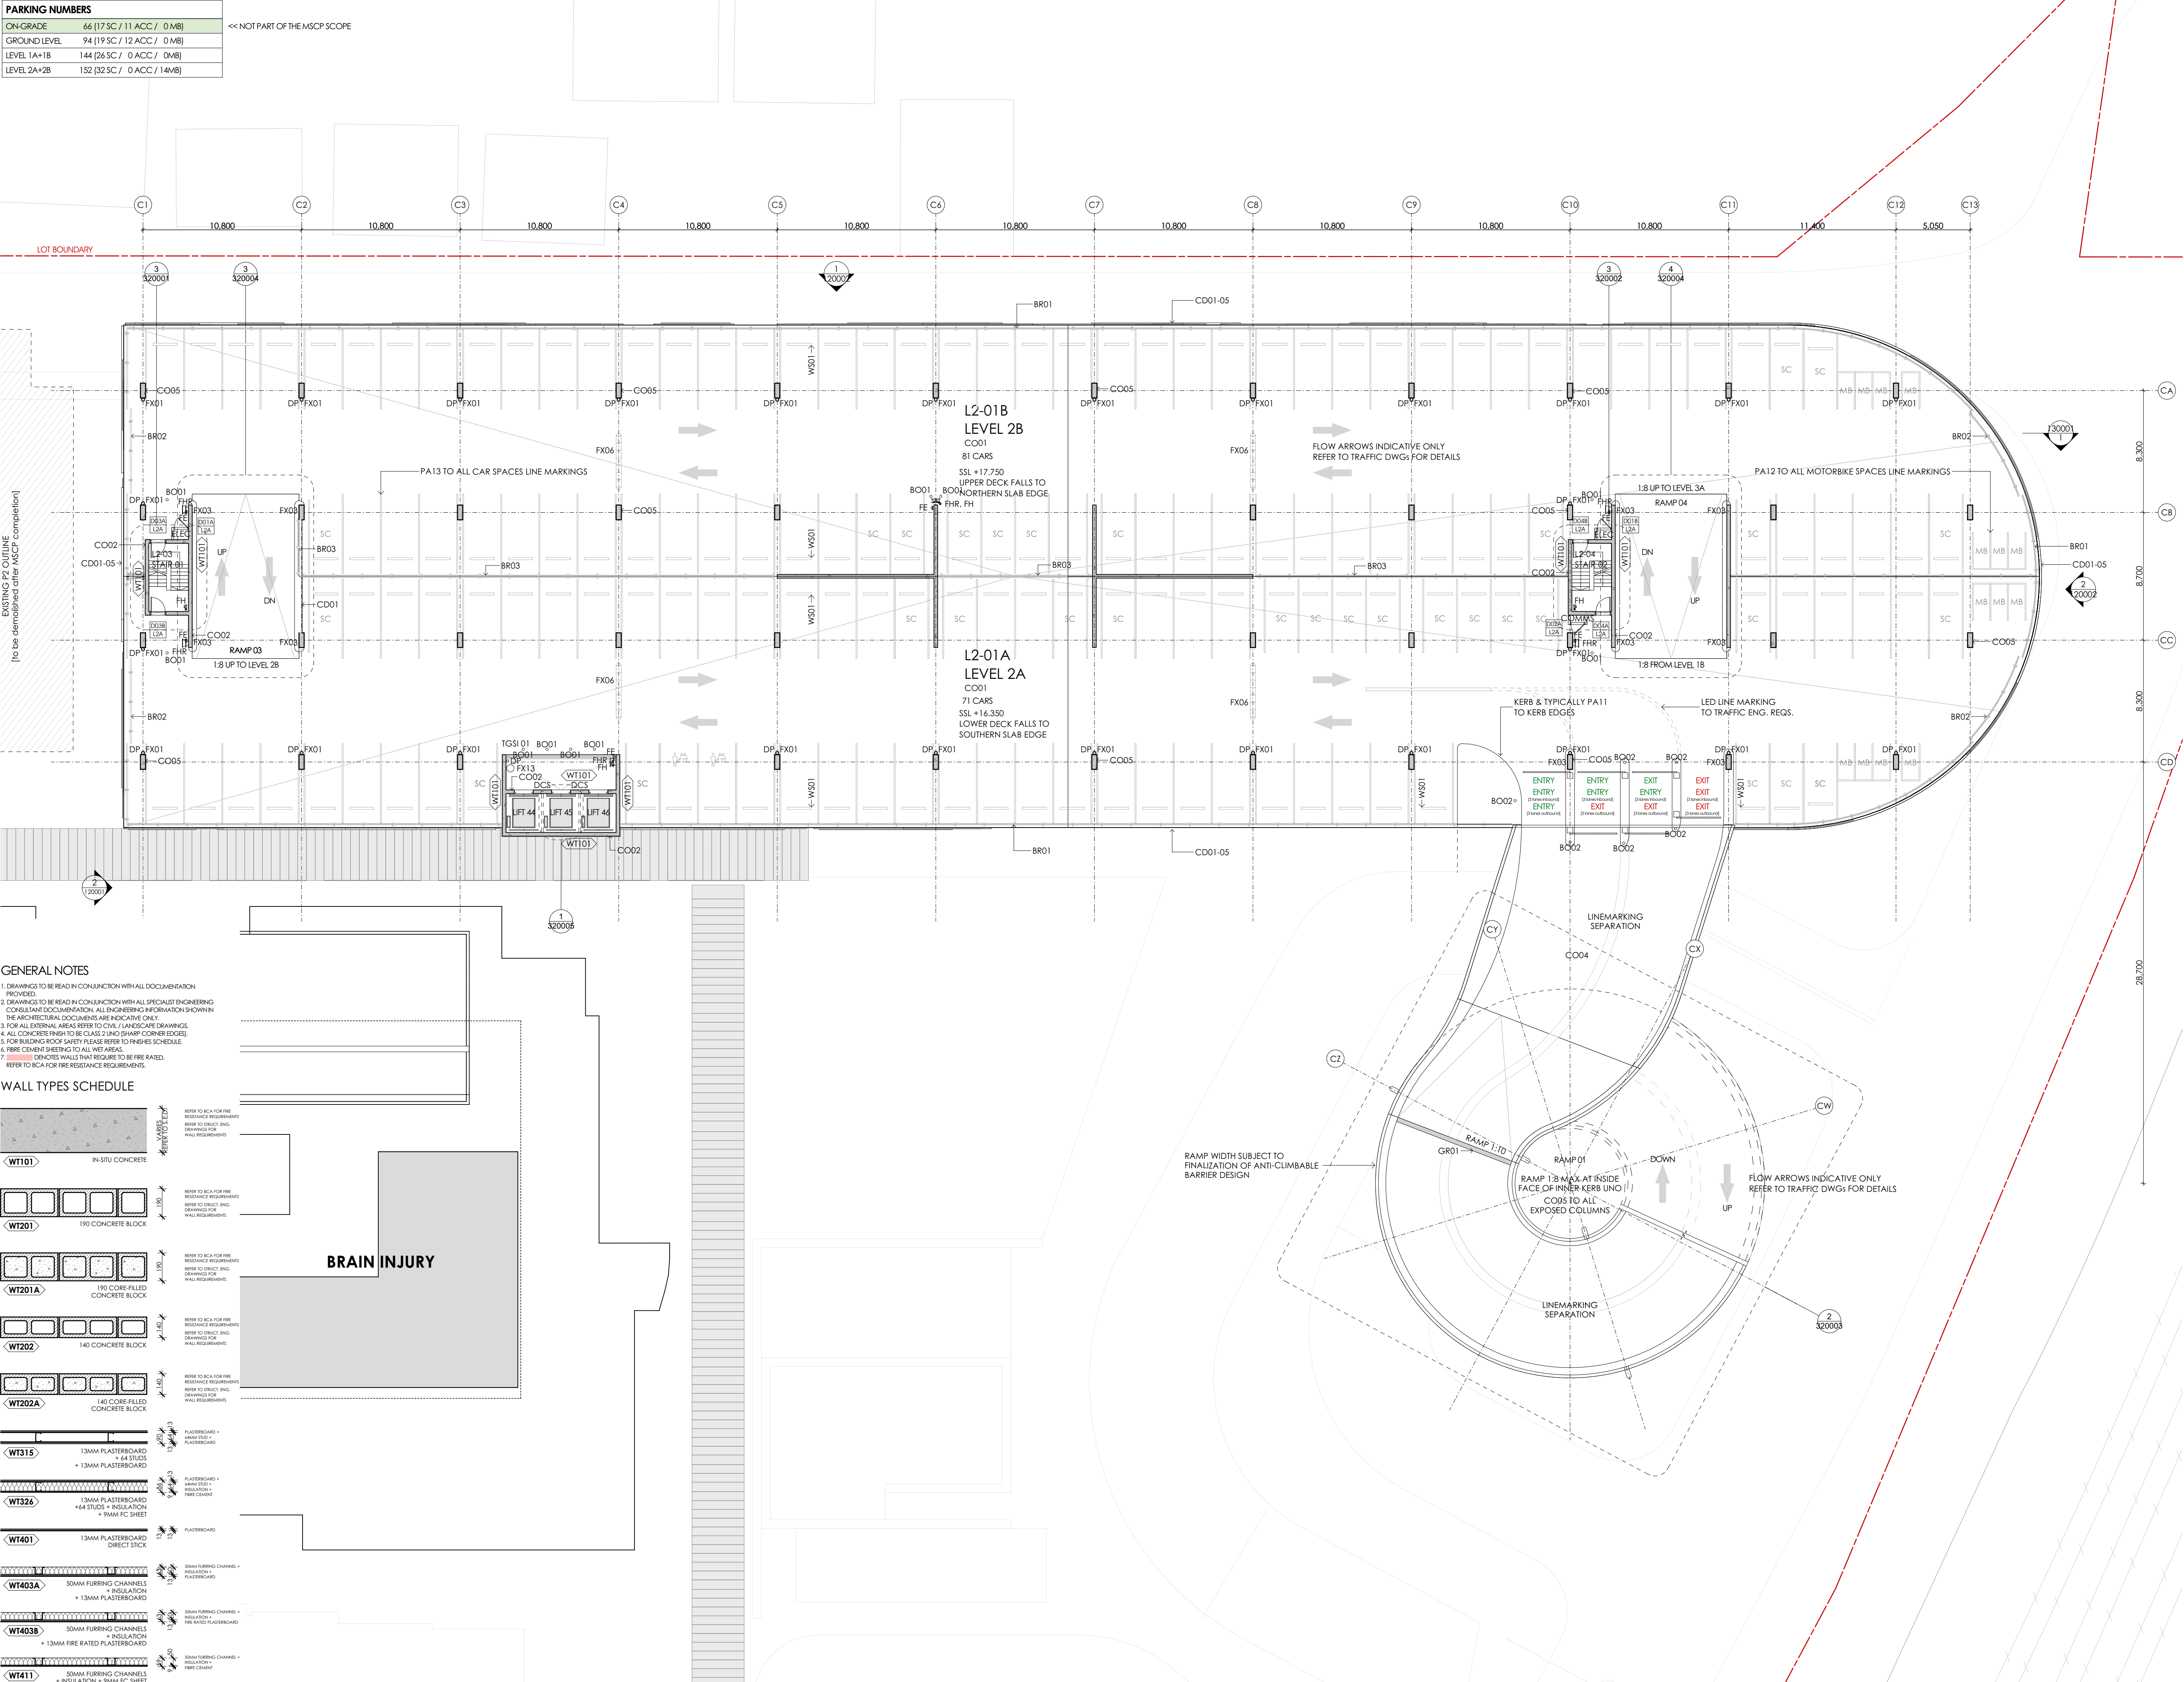

GENERAL NOTES

- DRAWINGS TO BE READ IN CONJUNCTION WITH ALL DOCUMENTATION PROVIDED.
- DRAWINGS TO BE READ IN CONJUNCTION WITH ALL SPECIALIST ENGINEERING CONSULTANT DOCUMENTATION. ALL ENGINEERING INFORMATION SHOWN IN THE ARCHITECTURAL DOCUMENTS ARE INDICATIVE ONLY.
- FOR ALL EXTERNAL AREAS REFER TO CIVIL / LANDSCAPE DRAWINGS.
- ALL CONCRETE FINISH TO BE CLASS 2 UNO (SHARP CORNER EDGES).
- FOR BUILDING ROOF SAFETY PLEASE REFER TO FINISHES SCHEDULE.
- FIRE CHAMBER SHEETING TO ALL VENT AREAS.
- RED DENOTES WALLS THAT REQUIRE TO BE FIRE RATED. REFER TO BCA FOR FIRE RESISTANCE REQUIREMENTS.

WALL TYPES SCHEDULE


	WT101	IN-SITU CONCRETE	REFER TO BCA FOR FIRE RESISTANCE REQUIREMENTS REFER TO STRUCT. ENG. DRAWINGS FOR WALL REQUIREMENTS
	WT201	190 CONCRETE BLOCK	REFER TO BCA FOR FIRE RESISTANCE REQUIREMENTS REFER TO STRUCT. ENG. DRAWINGS FOR WALL REQUIREMENTS
	WT201A	190 CORE-FILLED CONCRETE BLOCK	REFER TO BCA FOR FIRE RESISTANCE REQUIREMENTS REFER TO STRUCT. ENG. DRAWINGS FOR WALL REQUIREMENTS
	WT202	140 CONCRETE BLOCK	REFER TO BCA FOR FIRE RESISTANCE REQUIREMENTS REFER TO STRUCT. ENG. DRAWINGS FOR WALL REQUIREMENTS
	WT202A	140 CORE-FILLED CONCRETE BLOCK	REFER TO BCA FOR FIRE RESISTANCE REQUIREMENTS REFER TO STRUCT. ENG. DRAWINGS FOR WALL REQUIREMENTS
	WT315	13MM PLASTERBOARD + 13MM PLASTERBOARD	PLASTERBOARD + 13MM STUDS + 13MM PLASTERBOARD
	WT326	13MM PLASTERBOARD + 64 STUDS + INSULATION + 9MM FC SHEET	PLASTERBOARD + 13MM STUDS + 13MM PLASTERBOARD + 64 STUDS + INSULATION + 9MM FC SHEET
	WT401	13MM PLASTERBOARD DIRECT STICK	PLASTERBOARD
	WT403A	50MM FURRING CHANNELS + INSULATION + 13MM PLASTERBOARD	50MM FURRING CHANNELS + INSULATION + 13MM PLASTERBOARD
	WT403B	50MM FURRING CHANNELS + INSULATION + 13MM FIRE RATED PLASTERBOARD	50MM FURRING CHANNELS + INSULATION + 13MM FIRE RATED PLASTERBOARD
	WT411	50MM FURRING CHANNELS + INSULATION + 9MM FC SHEET	50MM FURRING CHANNELS + INSULATION + 9MM FC SHEET

fitzpatrick+partners

© Copyright 2018
p. +61 (0)2 8274 8200
w. www.fitzpatrickpartners.com
G. LEVEL 4, 9 CASTLEREAGH STREET, SYDNEY 2000, AUSTRALIA

- NOTES**
- THIS DRAWING IS ISSUED UPON THE CONDITION IT IS NOT COPIED, REPRODUCED, REPAIRED OR EXCLUDED TO ANY UNAUTHORIZED PERSON EITHER WHOLLY OR IN PART WITHOUT PRIOR CONSENT IN WRITING OF fitzpatrick+partners.
 - DRAWINGS SHOW DESIGN INTENT ONLY. SHOP DRAWINGS ARE TO BE PROVIDED FOR APPROVAL PRIOR TO CONSTRUCTION OR MANUFACTURE.
 - DO NOT SCALE DRAWINGS. CHECK DIMENSIONS BEFORE COMMENCING WORK.
 - INCONSISTENCIES ARE TO BE REPORTED TO fitzpatrick+partners.
 - NUMBERS FOLLOWING AN ABBREVIATION DENOTE A PARTICULAR TYPE OF ITEM. FOR EXPLANATION OF ITEM TYPES REFER TO SPECIFICATION AND FINISHES SCHEDULE.
 - CONSULTANT DETAILS ARE INCLUDED FOR EASE OF REFERENCE ONLY.
 - ALL DRAWINGS TO BE PRINTED IN COLOUR.

ABBREVIATIONS	
COL	COLUMN
MECH	MECHANICAL
MIN	MINIMUM
MAX	MAXIMUM
DOWN	DOWN
UP	UP
EXIST	EXISTING
REL	RELATIVE LEVEL
RWO	RAIN WATER OUTLET
SM	SMALLER
SPC	SPECIFICATION
SSL	STRUCTURAL SLAB LEVEL
TBC	TO BE CONFIRMED
TOW	TOP OF WALL
TYP	TYPICAL
U/S	UNDERSIDE
ENG	ENGINEERS
STRUC	STRUCTURAL
DWG	DRAWINGS + SPECS

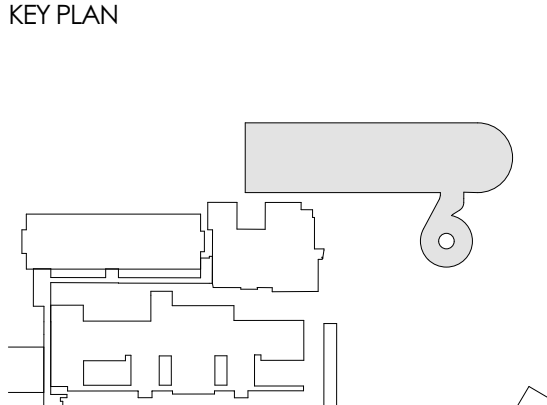

AMENDMENTS	
REV	DATE
10	11/12/2020
09	19/11/2020
08	23/10/2020
07	20/10/2020
06	25/09/2020
05	12/05/2020
04	16/04/2020
03	30/03/2020
02	28/02/2020

PROJECT
LIVERPOOL HEALTH & ACADEMIC PRECINCT

Health
NSW
South Western Sydney
Local Health District
ELIZABETH STREET LIVERPOOL, NSW

CLIENT
Health
NSW
Infrastructure
14/77 PACIFIC HWY, NORTH SYDNEY NSW 2060

MSCP CONTRACTOR
ADCO
LEVEL 2, 7-9 WEST STREET, NORTH SYDNEY, NSW 2060

PROJECT MANAGER
JOHNSTAFF
LEVEL 5/9 -13 CASTLEREAGH ST, SYDNEY NSW 2000

STRUCTURAL / CIVIL
TTW
Taylor
Thomson
Whitting

LEVEL 3/48 CHANDOS ST, ST LEONARDS NSW 2065

MECHANICAL / ELECTRICAL / SECURITY
Stantec

LEVEL 4/99 WALKER ST, NORTH SYDNEY NSW 2060

HYDRAULIC / FIRE
Warren
Smith &
Partners

LEVEL 9/233 CASTLEREAGH ST, SYDNEY NSW 2000

LANDSCAPE ARCHITECT
CLDUSTON ASSOCIATES
65-69 KENT ST, SYDNEY NSW 2000

PROJECT NORTH
N
50mm ON ORIGINAL

FOR CONSTRUCTION

DRAWING
GENERAL ARRANGEMENT PLANS -
LEVEL 2

DRAWN AB	APPROVED RP	PRINT DATE 1/12/2020
SCALE 1:200@A1	PROJECT NO. 21807	STATUS CONSTRUCTION DOCUMENTATION
DRAWING NO. LHAP-AR-FPA-DRG-CP-110202	ISSUE 10	