


PARKING NUMBERS	
ON-GRADE	66 (17 SC / 11 ACC / 0 MB)
GROUND LEVEL	94 (19 SC / 12 ACC / 0 MB)
LEVEL 1A+1B	144 (26 SC / 0 ACC / 0 MB)
LEVEL 2A+2B	152 (32 SC / 0 ACC / 14 MB)
LEVEL 3A+3B	159 (24 SC / 0 ACC / 14 MB)

<< NOT PART OF THE MSCP SCOPE

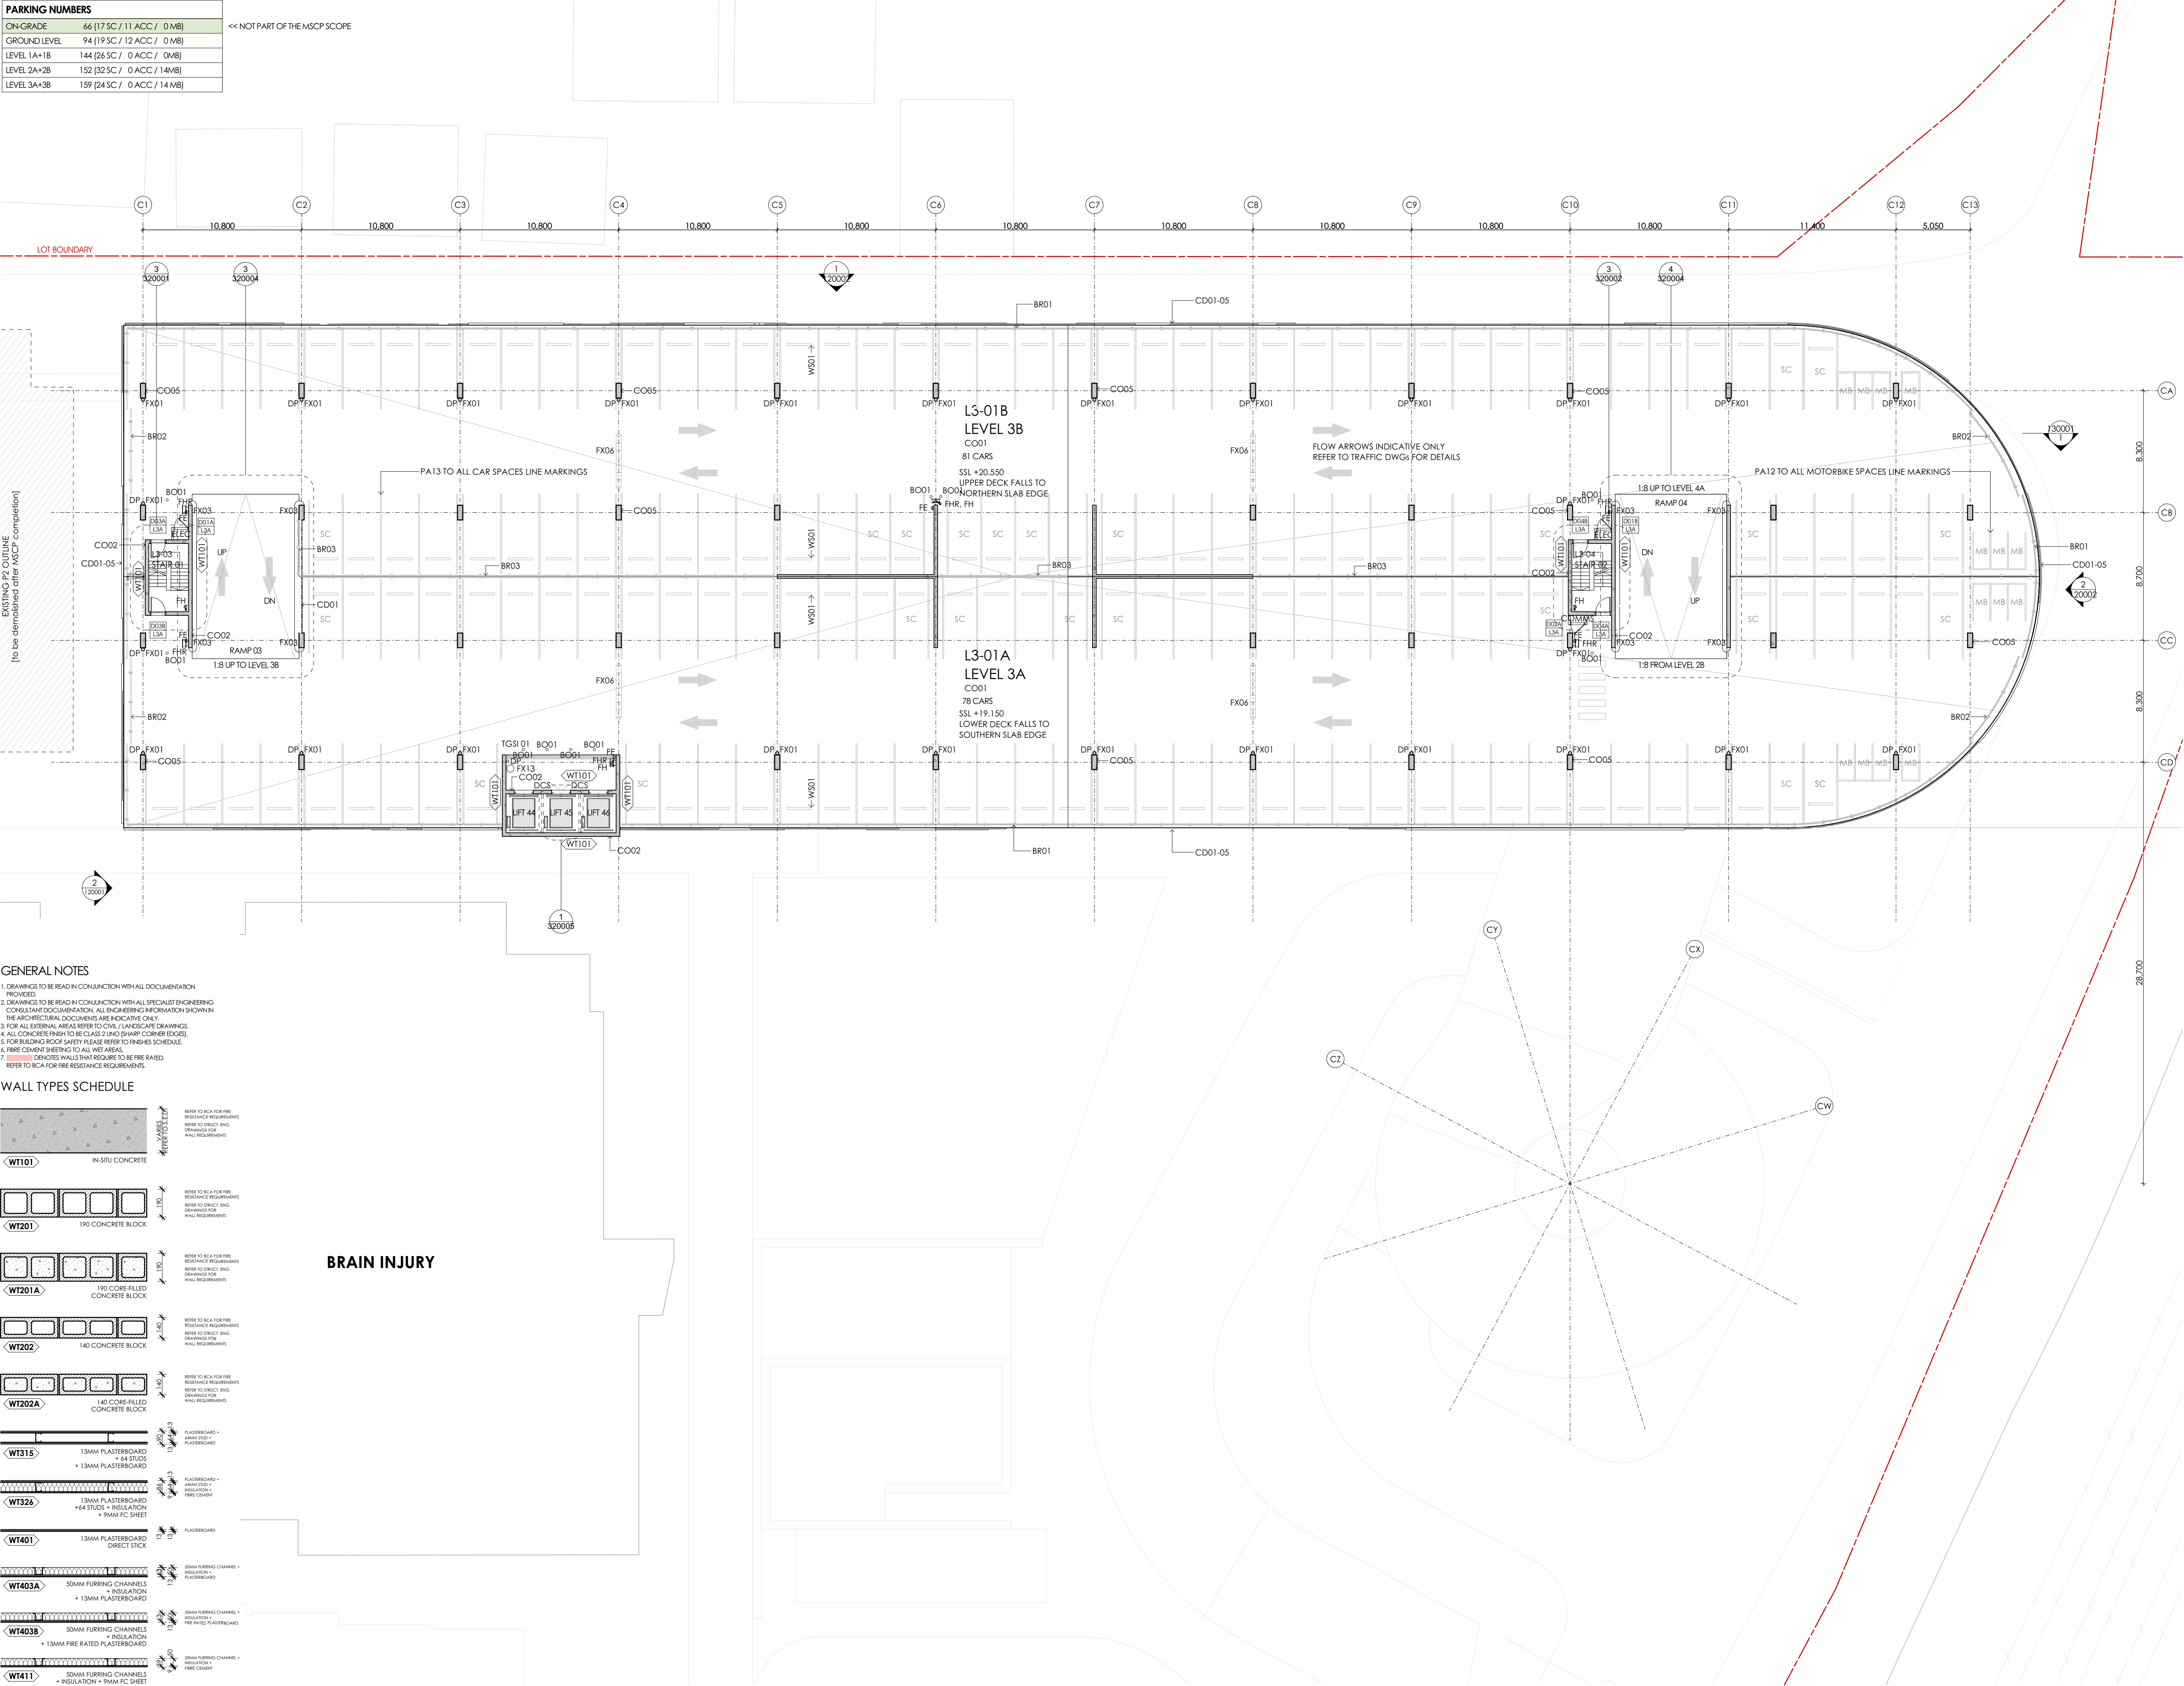

- GENERAL NOTES
1. DRAWINGS TO BE READ IN CONJUNCTION WITH ALL DOCUMENTATION PROVIDED.
 2. DRAWINGS TO BE READ IN CONJUNCTION WITH ALL SPECIALIST ENGINEERING CONSULTANT DOCUMENTATION. ALL ENGINEERING INFORMATION SHOWN IN THE ARCHITECTURAL DOCUMENTS ARE INDICATIVE ONLY.
 3. FOR ALL EXTERNAL AREAS REFER TO CIVIL / LANDSCAPE DRAWINGS.
 4. ALL CONCRETE FINISH TO BE CLASS 2 UNDO (SHARP CORNER EDGES).
 5. FOR BUILDING ROOF SAFETY PLEASE REFER TO FINISHES SCHEDULE.
 6. FIRE RATING SHEETING TO ALL VEST AREAS.
 7. DENOTES WALLS THAT REQUIRE TO BE FIRE RATED. REFER TO BCA FOR FIRE RESISTANCE REQUIREMENTS.

WALL TYPES SCHEDULE

	WT101	IN-SITU CONCRETE	REFER TO BCA FOR FIRE RESISTANCE REQUIREMENTS REFER TO STRUCT. ENG. DRAWINGS FOR WALL REQUIREMENTS
	WT201	190 CONCRETE BLOCK	REFER TO BCA FOR FIRE RESISTANCE REQUIREMENTS REFER TO STRUCT. ENG. DRAWINGS FOR WALL REQUIREMENTS
	WT201A	190 CORE-FILLED CONCRETE BLOCK	REFER TO BCA FOR FIRE RESISTANCE REQUIREMENTS REFER TO STRUCT. ENG. DRAWINGS FOR WALL REQUIREMENTS
	WT202	140 CONCRETE BLOCK	REFER TO BCA FOR FIRE RESISTANCE REQUIREMENTS REFER TO STRUCT. ENG. DRAWINGS FOR WALL REQUIREMENTS
	WT202A	140 CORE-FILLED CONCRETE BLOCK	REFER TO BCA FOR FIRE RESISTANCE REQUIREMENTS REFER TO STRUCT. ENG. DRAWINGS FOR WALL REQUIREMENTS
	WT315	13MM PLASTERBOARD + 13MM PLASTERBOARD	PLASTERBOARD + 13MM PLASTERBOARD
	WT326	13MM PLASTERBOARD + 64 STUDS + INSULATION + 9MM FC SHEET	PLASTERBOARD + 13MM PLASTERBOARD + 64 STUDS + INSULATION + 9MM FC SHEET
	WT401	13MM PLASTERBOARD DIRECT STICK	PLASTERBOARD
	WT403A	50MM FURRING CHANNELS + INSULATION + 13MM PLASTERBOARD	50MM FURRING CHANNELS + INSULATION + 13MM PLASTERBOARD
	WT403B	50MM FURRING CHANNELS + INSULATION + 13MM FIRE RATED PLASTERBOARD	50MM FURRING CHANNELS + INSULATION + 13MM FIRE RATED PLASTERBOARD
	WT411	50MM FURRING CHANNELS + INSULATION + 9MM FC SHEET	50MM FURRING CHANNELS + INSULATION + 9MM FC SHEET

BRAIN INJURY

fitzpatrick+partners

© Copyright 2018
p. +61 (0)2 8274 8200
w. www.fitzpatrickpartners.com
g. level 4, 9 CASTLEREAGH STREET, SYDNEY 2000, AUSTRALIA

NOTES

1. THIS DRAWING IS ISSUED UPON THE CONDITION IT IS NOT COPIED, REPRODUCED, REPAIRED OR EXCLUDED TO ANY UNAUTHORIZED PERSON EITHER WHOLLY OR IN PART WITHOUT PRIOR CONSENT IN WRITING OF fitzpatrick+partners.
2. DRAWINGS SHOW DESIGN INTENT ONLY. SHOP DRAWINGS ARE TO BE PROVIDED FOR APPROVAL PRIOR TO CONSTRUCTION OR MANUFACTURE.
3. DO NOT SCALE DRAWINGS. CHECK DIMENSIONS BEFORE COMMENCING WORK.
4. INCONSISTENCIES ARE TO BE REPORTED TO fitzpatrick+partners.
5. NUMBERS FOLLOWING AN ABBREVIATION DENOTE A PARTICULAR TYPE OF ITEM. FOR EXPLANATION OF ITEM TYPES REFER TO SPECIFICATION AND FINISHES SCHEDULE.
6. CONSULTANT DETAILS ARE INCLUDED FOR EASE OF REFERENCE ONLY.
7. ALL DRAWINGS TO BE PRINTED IN COLOUR.

ABBREVIATIONS

COL	COLUMN	MECH	MECHANICAL
CS	CHECK ON SITE	MIN	MINIMUM
DP	DOWNPIPE	MAX	MAXIMUM
ES	EXISTING	NOM	NOMINAL
EX	EXISTING	REL	RELATIVE LEVEL
FCL	FINISHED CEILING LEVEL	RWO	RAIN WATER OUTLET
FRL	FINISHED FLOOR LEVEL	SM	SMALLER
FH	FRESH HYDRANT	SPEC	SPECIFICATION
FHR	FIRE HOSE REEL	SSL	STRUCTURAL SLAB LEVEL
FRL	FIRE RESISTANCE LEVEL	TBC	TO BE CONFIRMED
FS	FIRE START	TOW	TOP OF WALL
FW	FLOOR WARE	TYP	TYPICAL
HYD	HYDRAULIC	U/S	UNDERSIDE
ENG	ENGINEERS	STRUC	STRUCTURAL
DWG	DRAWINGS + SPECS		

KEY PLAN

AMENDMENTS

REV.	DATE	DESCRIPTION	CHK
10	11/12/2020	FOR CONSTRUCTION	RP
09	19/11/2020	FOR COORDINATION	RP
08	23/10/2020	FOR COORDINATION 100%	RP
07	20/10/2020	FOR COORDINATION	RP
06	25/09/2020	FOR COORDINATION	RP
05	12/05/2020	FOR TENDER	BC
04	16/04/2020	FOR TENDER	BC
03	30/03/2020	DESIGN DEVELOPMENT	BC
02	28/02/2020	ISSUE FOR COORDINATION	BC

PROJECT

LIVERPOOL HEALTH & ACADEMIC PRECINCT

Health
South Western Sydney
Local Health District
ELIZABETH STREET LIVERPOOL, NSW

CLIENT

Health
Infrastructure
14/77 PACIFIC HWY, NORTH SYDNEY NSW 2060

MSCP CONTRACTOR

ADCO
LEVEL 2, 7-9 WEST STREET, NORTH SYDNEY, NSW 2060

PROJECT MANAGER

JOHNSTAFF
LEVEL 5/9 -13 CASTLEREAGH ST, SYDNEY NSW 2000

STRUCTURAL / CIVIL

TTW Taylor
Thomson
Whitting

MECHANICAL / ELECTRICAL / SECURITY

Stantec
LEVEL 4/99 WALKER ST, NORTH SYDNEY NSW 2060

HYDRAULIC / FIRE

Warren Smith & Partners
LEVEL 9/233 CASTLEREAGH ST, SYDNEY NSW 2000

LANDSCAPE ARCHITECT

CLOUDSTON associates
65-69 KENT ST, SYDNEY NSW 2000

PROJECT NORTH

FOR CONSTRUCTION

DRAWING
GENERAL ARRANGEMENT PLANS -
LEVEL 3

DRAWN AB	APPROVED RP	PRINT DATE 1/12/2020
SCALE 1:200@A1	PROJECT NO. 21807	STATUS CONSTRUCTION DOCUMENTATION
DRAWING NO. LHAP-AR-FPA-DRG-CP-110302		ISSUE 10