

NOTE  
CONTRACTOR TO CHECK AND VERIFY ALL  
DIMENSIONS ON SITE PRIOR TO  
COMMENCEMENT OF WORK OR  
PREPARATION OF SHOP DRAWINGS. DO  
NOT SCALE THIS DRAWING

[illegible]

NOTE:  
ALL DRAWINGS TO BE READ IN  
CONJUNCTION WITH THE TRADE  
PACKAGE COVER SHEET AND  
NOTES




NSW GOVERNMENT | Health Infrastructure

CLIENT

**CBRE**

MANAGING CONTRACTOR

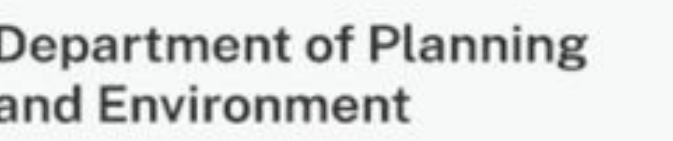

Issued under the Environmental Planning and Assessment Act 1979



Application No SSD-16928008

Granted on: 09 December 2022

Sheet no: 31 of 53


Signed: TS

RCADIA PROJECT NUMBER  
6-396  
DRAWING KEY

TRUE NORTH  PROJECT NORTH 

SCALE

1 : 100 @ A1



DRAWN BY: SE      CHECKED BY: ME  
DESIGNED BY: MB      APPROVED BY: MI

SSDA

## SOFTWARES PLAN - L01

DRAWING NUMBER	ISSUE
HR-ARD-DRW-LAN-TB2-	
<b>PL N-0000405</b>	

FOR CONTINUATION REFER TO SHEET ALL-0000403 SOFTWARES PLAN

FOR CONTINUATION REFER TO SHEET ALL-0000404 & ALL-0000405 SOFTWARES PLAN

## STAGE 1

## STAGE 1

LANDSCAPE KEYPLAN



FOR CONTINUATION REFER TO SHEET ALL-0000401 SOFTWARES PLAN

FOR CONTINUATION REFER TO SHEET ALL-0000406 SOFTWARES PLAN

GB-301  
67 m<sup>2</sup>

GB-301  
8 m<sup>2</sup>

GB-301  
65 m<sup>2</sup>

GB-601  
31 m<sup>2</sup>

NORTH  
BLOCK

FOR CONTINUATION REFER TO SHEET ALL-0000406 SOFTWARES PLAN

FOR CONTINUATION REFER TO SHEET ALL-0000407 SOFTWARES PLAN

FOR CONTINUATION REFER TO SHEET ALL-0000407 SOFTWARES PLAN




*Issued under the Environmental Planning and Assessment Act 1979*

Signed: TS

ARCADIA PROJECT NUMBER  
16-396  
DRAWING KEY

TEEN-0000-400



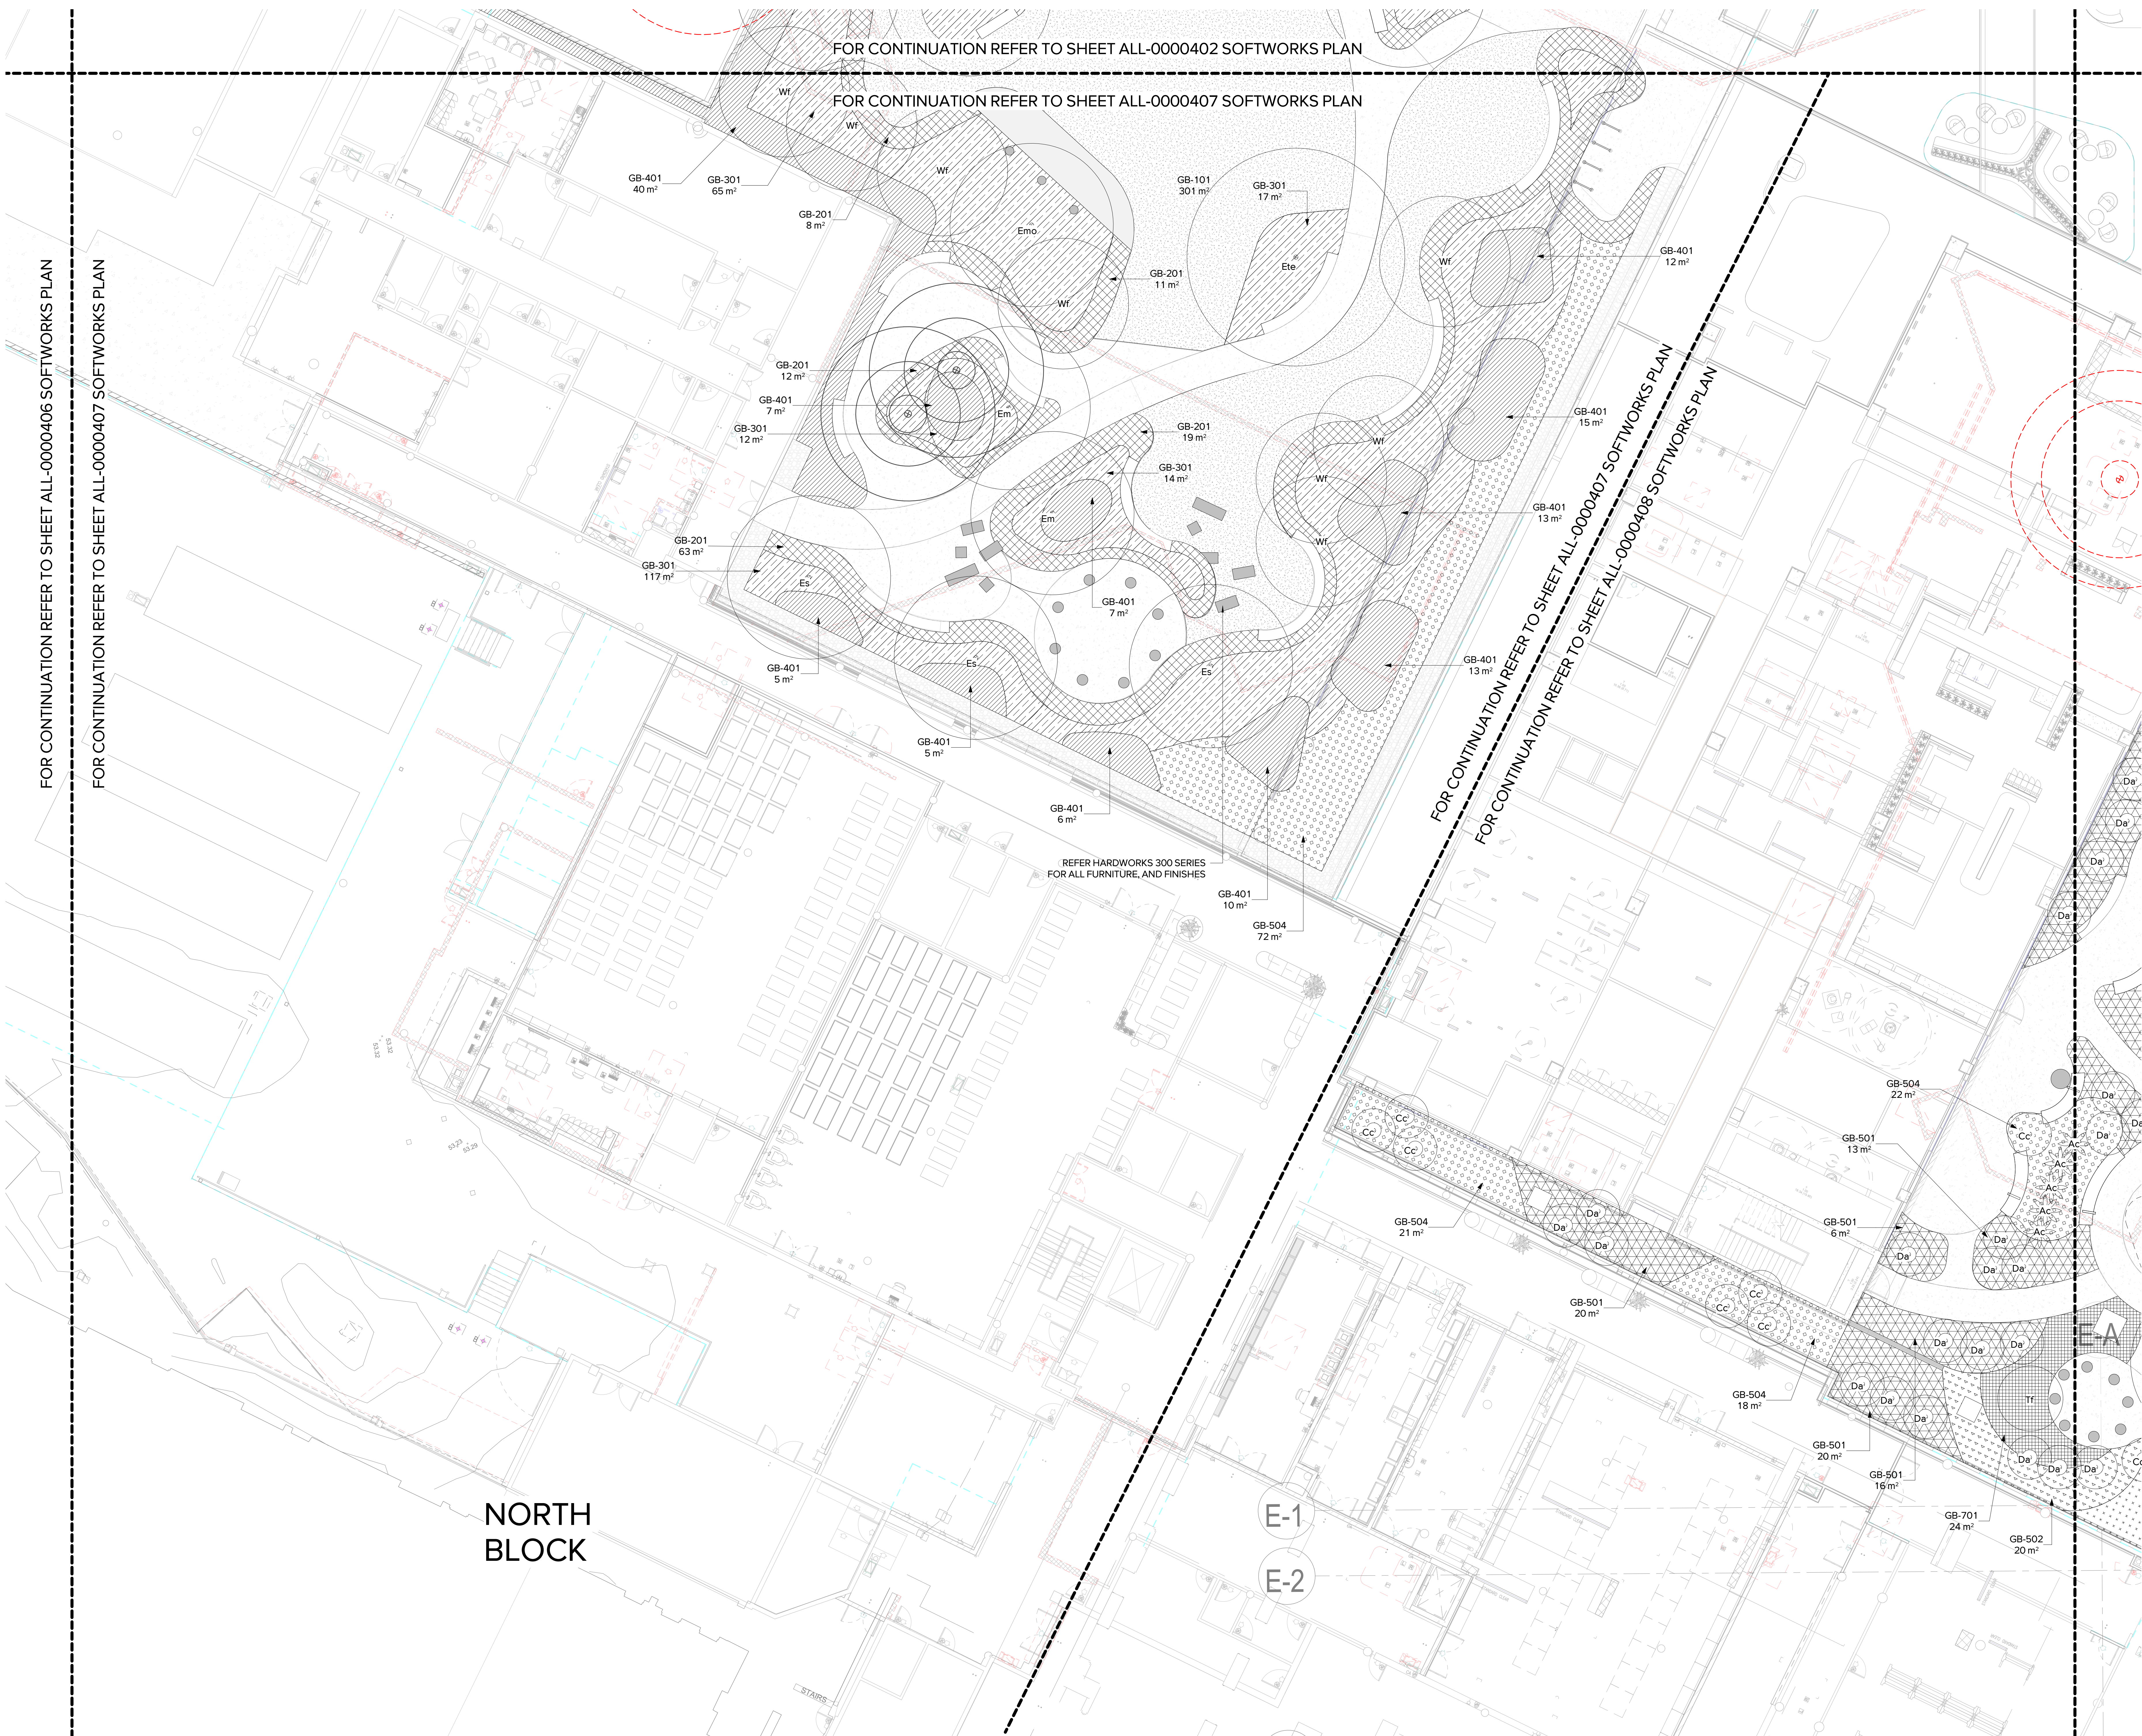

FOR CONTINUATION REFER TO SHEET ALL-0000406 SOFTWARES PLAN

FOR CONTINUATION REFER TO SHEET ALL-0000407 SOFTWARES PLAN

FOR CONTINUATION REFER TO SHEET ALL-0000402 SOFTWARES PLAN

FOR CONTINUATION REFER TO SHEET ALL-0000407 SOFTWARES PLAN

FOR CONTINUATION REFER TO SHEET ALL-0000407 SOFTWARES PLAN

FOR CONTINUATION REFER TO SHEET ALL-0000408 SOFTWARES PLAN

REFER HARDWORKS 300 SERIES  
FOR ALL FURNITURE, AND FINISHES

NORTH  
BLOCK

E-1

E-2

ARCADIA

Lower Deck Jones Bay Wharf Suite 76/26-32  
Pyram Road, Pyram NSW 2209  
E: sydney@arcadia.com.au  
T: 02 9571 2900

NOTE  
CONTRACTOR TO CHECK AND VERIFY ALL  
DIMENSIONS ON SITE PRIOR TO  
COMMENCEMENT OF WORK OR  
PREPARATION OF SHOP DRAWINGS. DO  
NOT SCALE THIS DRAWING

ISSUE	DATE	FOR
A	25.11.2021	SSDA
B	17.09.2022	SSDA

NOTE:  
ALL DRAWINGS TO BE READ IN  
CONJUNCTION WITH THE TRADE  
PACKAGE COVER SHEET AND  
NOTES

NOT FOR CONSTRUCTION



CLIENT  
**CBRE**  
MANAGING CONTRACTOR



Issued under the Environmental Planning and Assessment Act 1979


Application No: SSD-16928008

Sheet no: 33 of 53

Granted on: 09 December 2022

Signed: TS

Project  
**NEPEAN  
HOSPITAL**  
DERBY ST  
KINGSWOOD,  
NSW 2747  
NEPEAN  
ARCADIA PROJECT NUMBER  
16-396  
DRAWING KEY

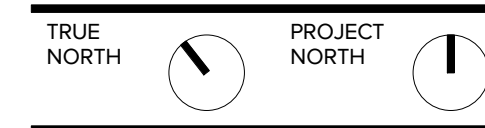

SCALE  
1:100 @ A1  
0 1 2 3 4 5m

DRAWN BY: SE CHECKED BY: MB  
DESIGNED BY: MB APPROVED BY: MB  
STATUS  
SSDA

DRAWING  
SOFTWARES PLAN

DRAWING NUMBER  
NHR-ARD-DRW-LAN-TB2  
**PLN-0000407**  
ISSUE  
B

LANDSCAPE KEY PLAN



NOTE  
CONTRACTOR TO CHECK AND VERIFY ALL  
DIMENSIONS ON SITE PRIOR TO  
COMMENCEMENT OF WORK OR  
PREPARATION OF SHOP DRAWINGS. DO  
NOT SCALE THIS DRAWING

[illegible]

NOTE:  
ALL DRAWINGS TO BE READ IN  
CONJUNCTION WITH THE TRADE  
PACKAGE COVER SHEET AND  
NOTES

T FOR CONSTRUCTION

*Issued under the Environmental Planning and Assessment Act 1979*

Application No: SSD-16928008      Sheet no: 34 of 53  
Granted on: 09 December 2022      Signed: TS

Project  
**NEPEAN  
HOSPITAL**  
ERBY ST  
INGSWOOD,  
SW,2747  
EPEAN

RCADIA PROJECT NUMBER  
6-396  
DRAWING KEY

TRUE NORTH

PROJECT NORTH

SCALE

1: 100 @ A1

0 1 2 3 4 5m

DRAWN BY: SE CHECKED BY: MB

DESIGNED BY: MB APPROVED BY: MB


STATUS

SSDA

DRAWING

SOFTWARES PLAN

DRAWING NUMBER	ISSUE
HR-ARD-DRW-LAN-TB2-	
<b>PLN-0000408</b>	<b>B</b>

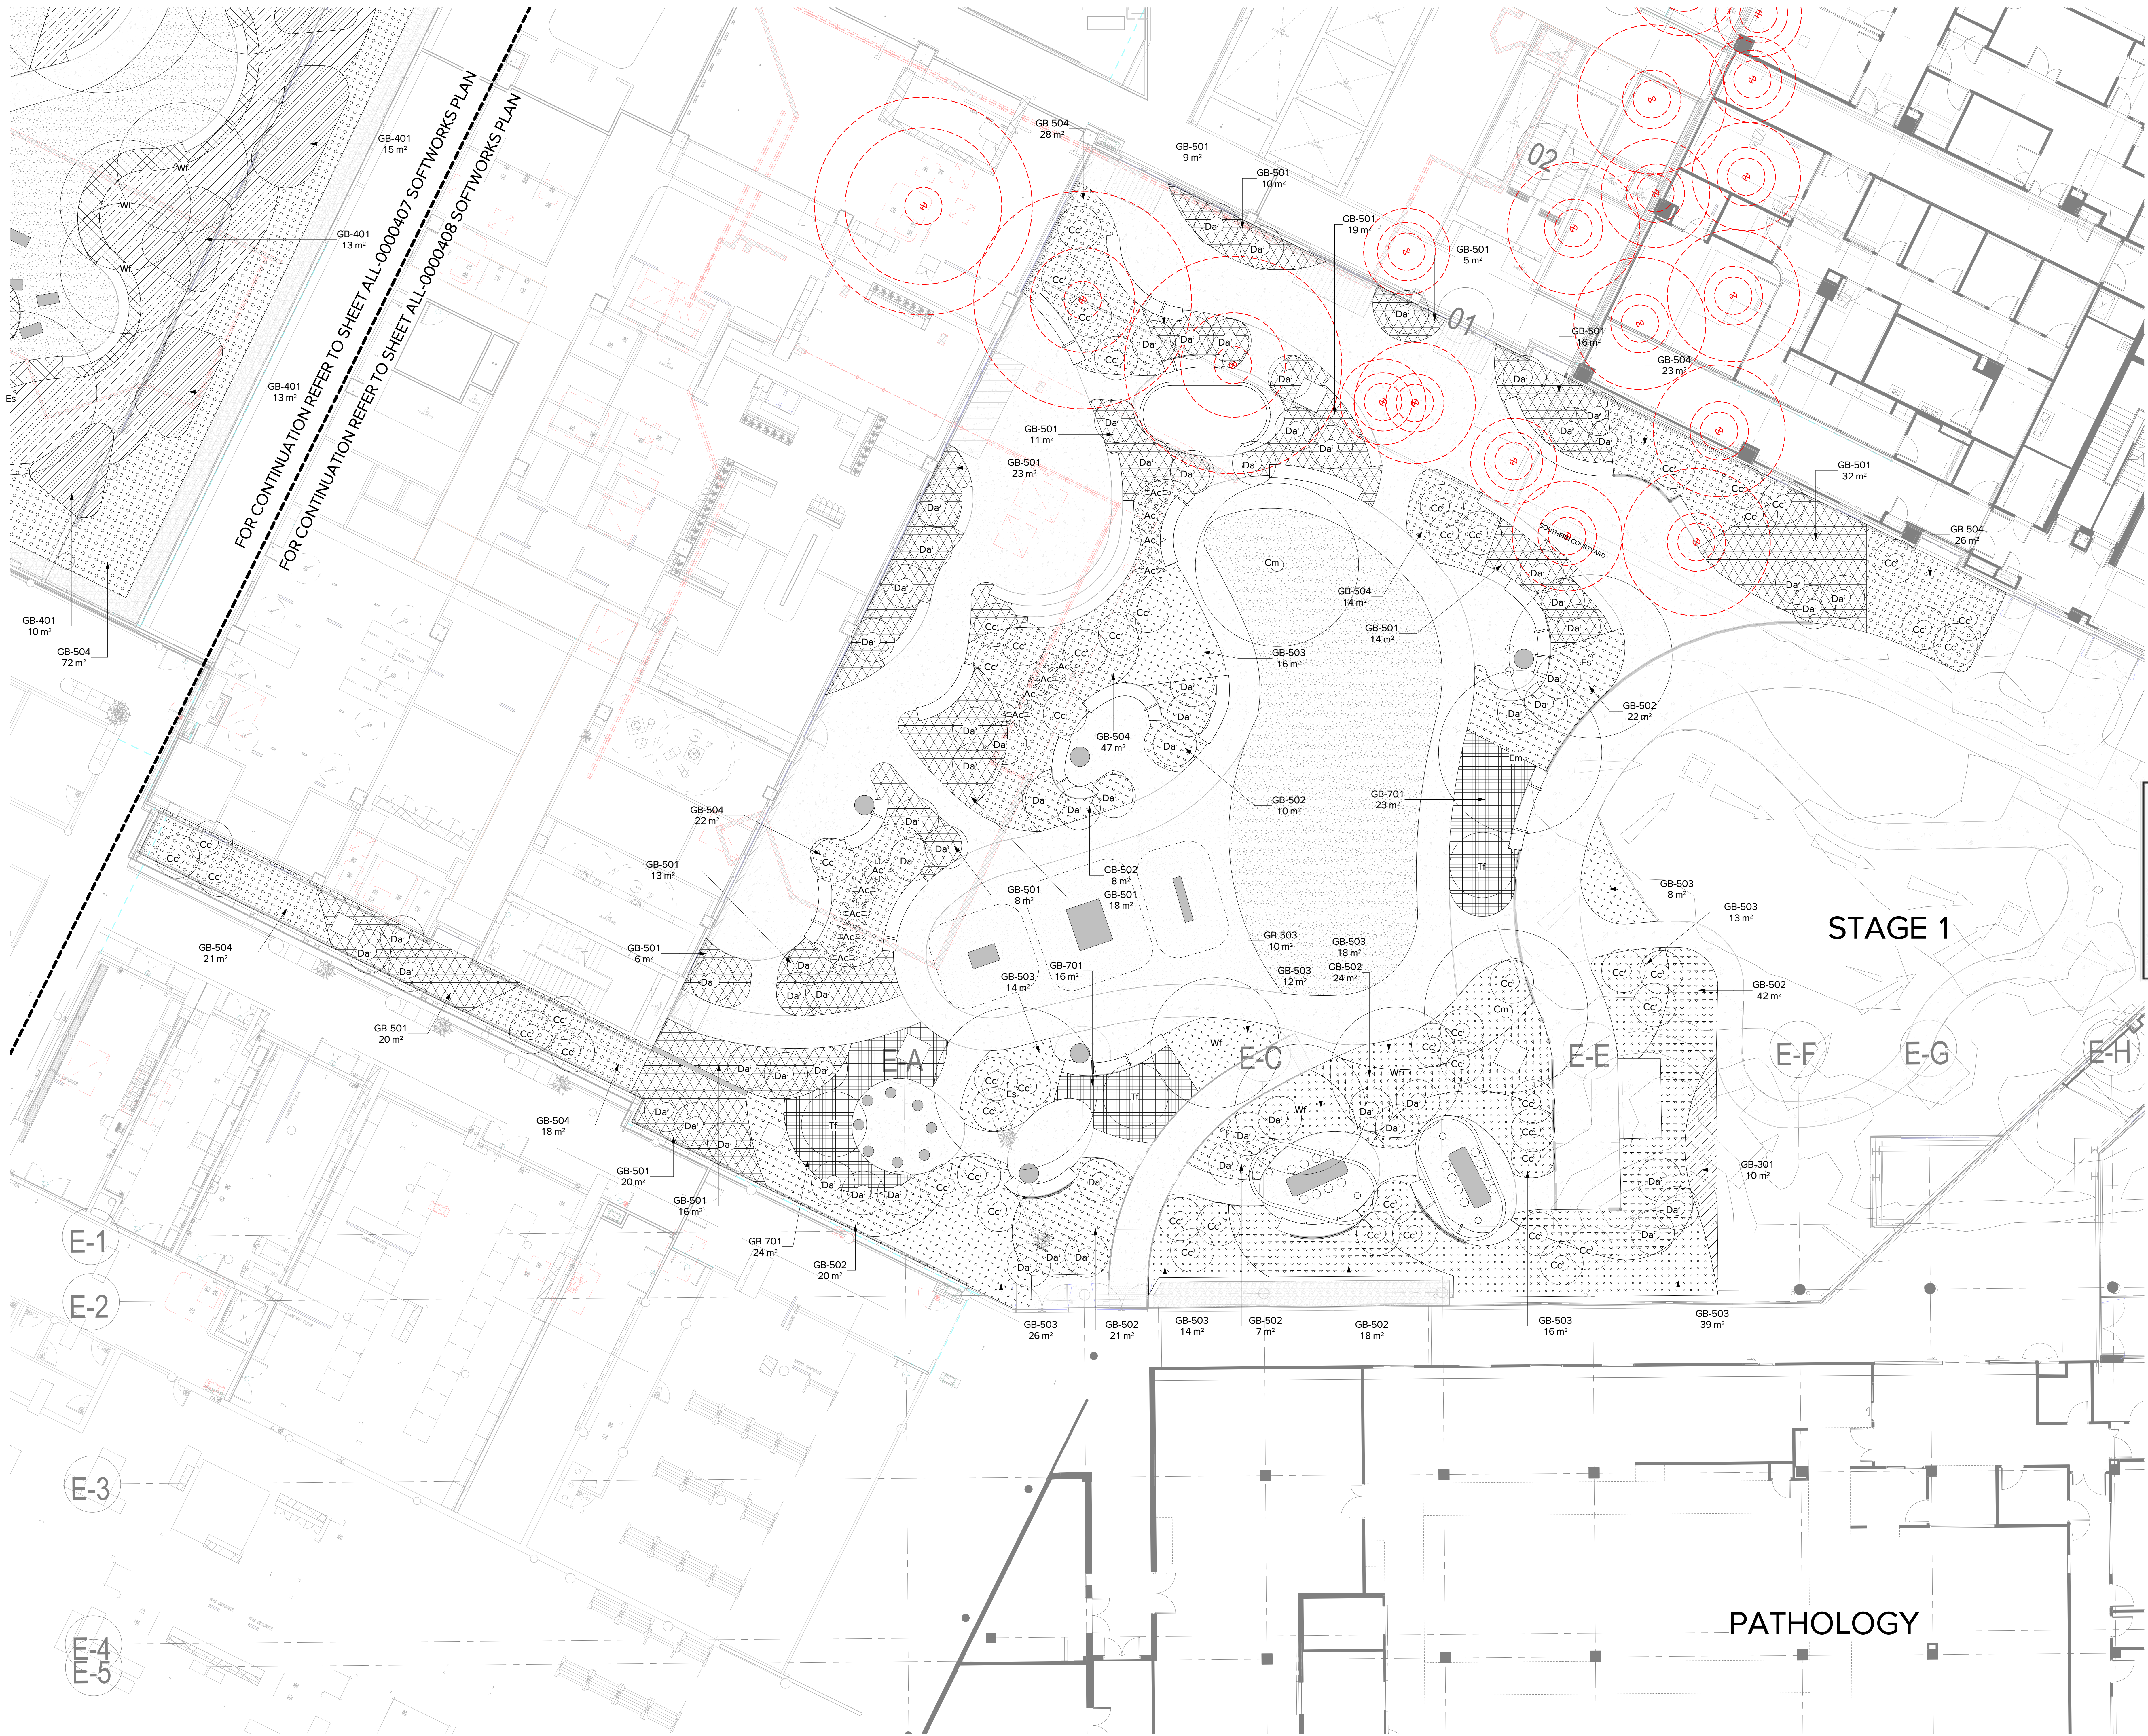



NOTE  
CONTRACTOR TO CHECK AND VERIFY ALL  
DIMENSIONS ON SITE PRIOR TO  
COMMENCEMENT OF WORK OR  
PREPARATION OF SHOP DRAWINGS. DO  
NOT SCALE THIS DRAWING

ISSUE	DATE	FOR
A	25.11.2021	SSDA
B	17.09.2022	SSDA

NOTE:  
ALL DRAWINGS TO BE READ IN  
CONJUNCTION WITH THE TRADE  
PACKAGE COVER SHEET AND  
NOTES

NOT FOR CONSTRUCTION



Project  
**NEPEAN  
HOSPITAL**  
DERBY ST  
KINGSWOOD,  
NSW 2747  
NEPEAN  
ARCADIA PROJECT NUMBER  
16-396  
DRAWING KEY

TRUE NORTH PROJECT NORTH  
SCALE 1:100 @ A1  
0 1 2 3 4 5m  
DRAWN BY: SE CHECKED BY: MB  
DESIGNED BY: MB APPROVED BY: MB  
STATUS  
SSDA

DRAWING  
SOFTWARES PLAN - L06

DRAWING NUMBER  
NHR-ARD-DRW-LAN-TB2  
**PLN-0000409**  
ISSUE  
B



Department of Planning  
and Environment

Issued under the Environmental Planning and Assessment Act 1979


Application No SSD-16928008 Sheet no: 35 of 53

Granted on: 09 December 2022 Signed: TS



LANDSCAPE KEYPLAN



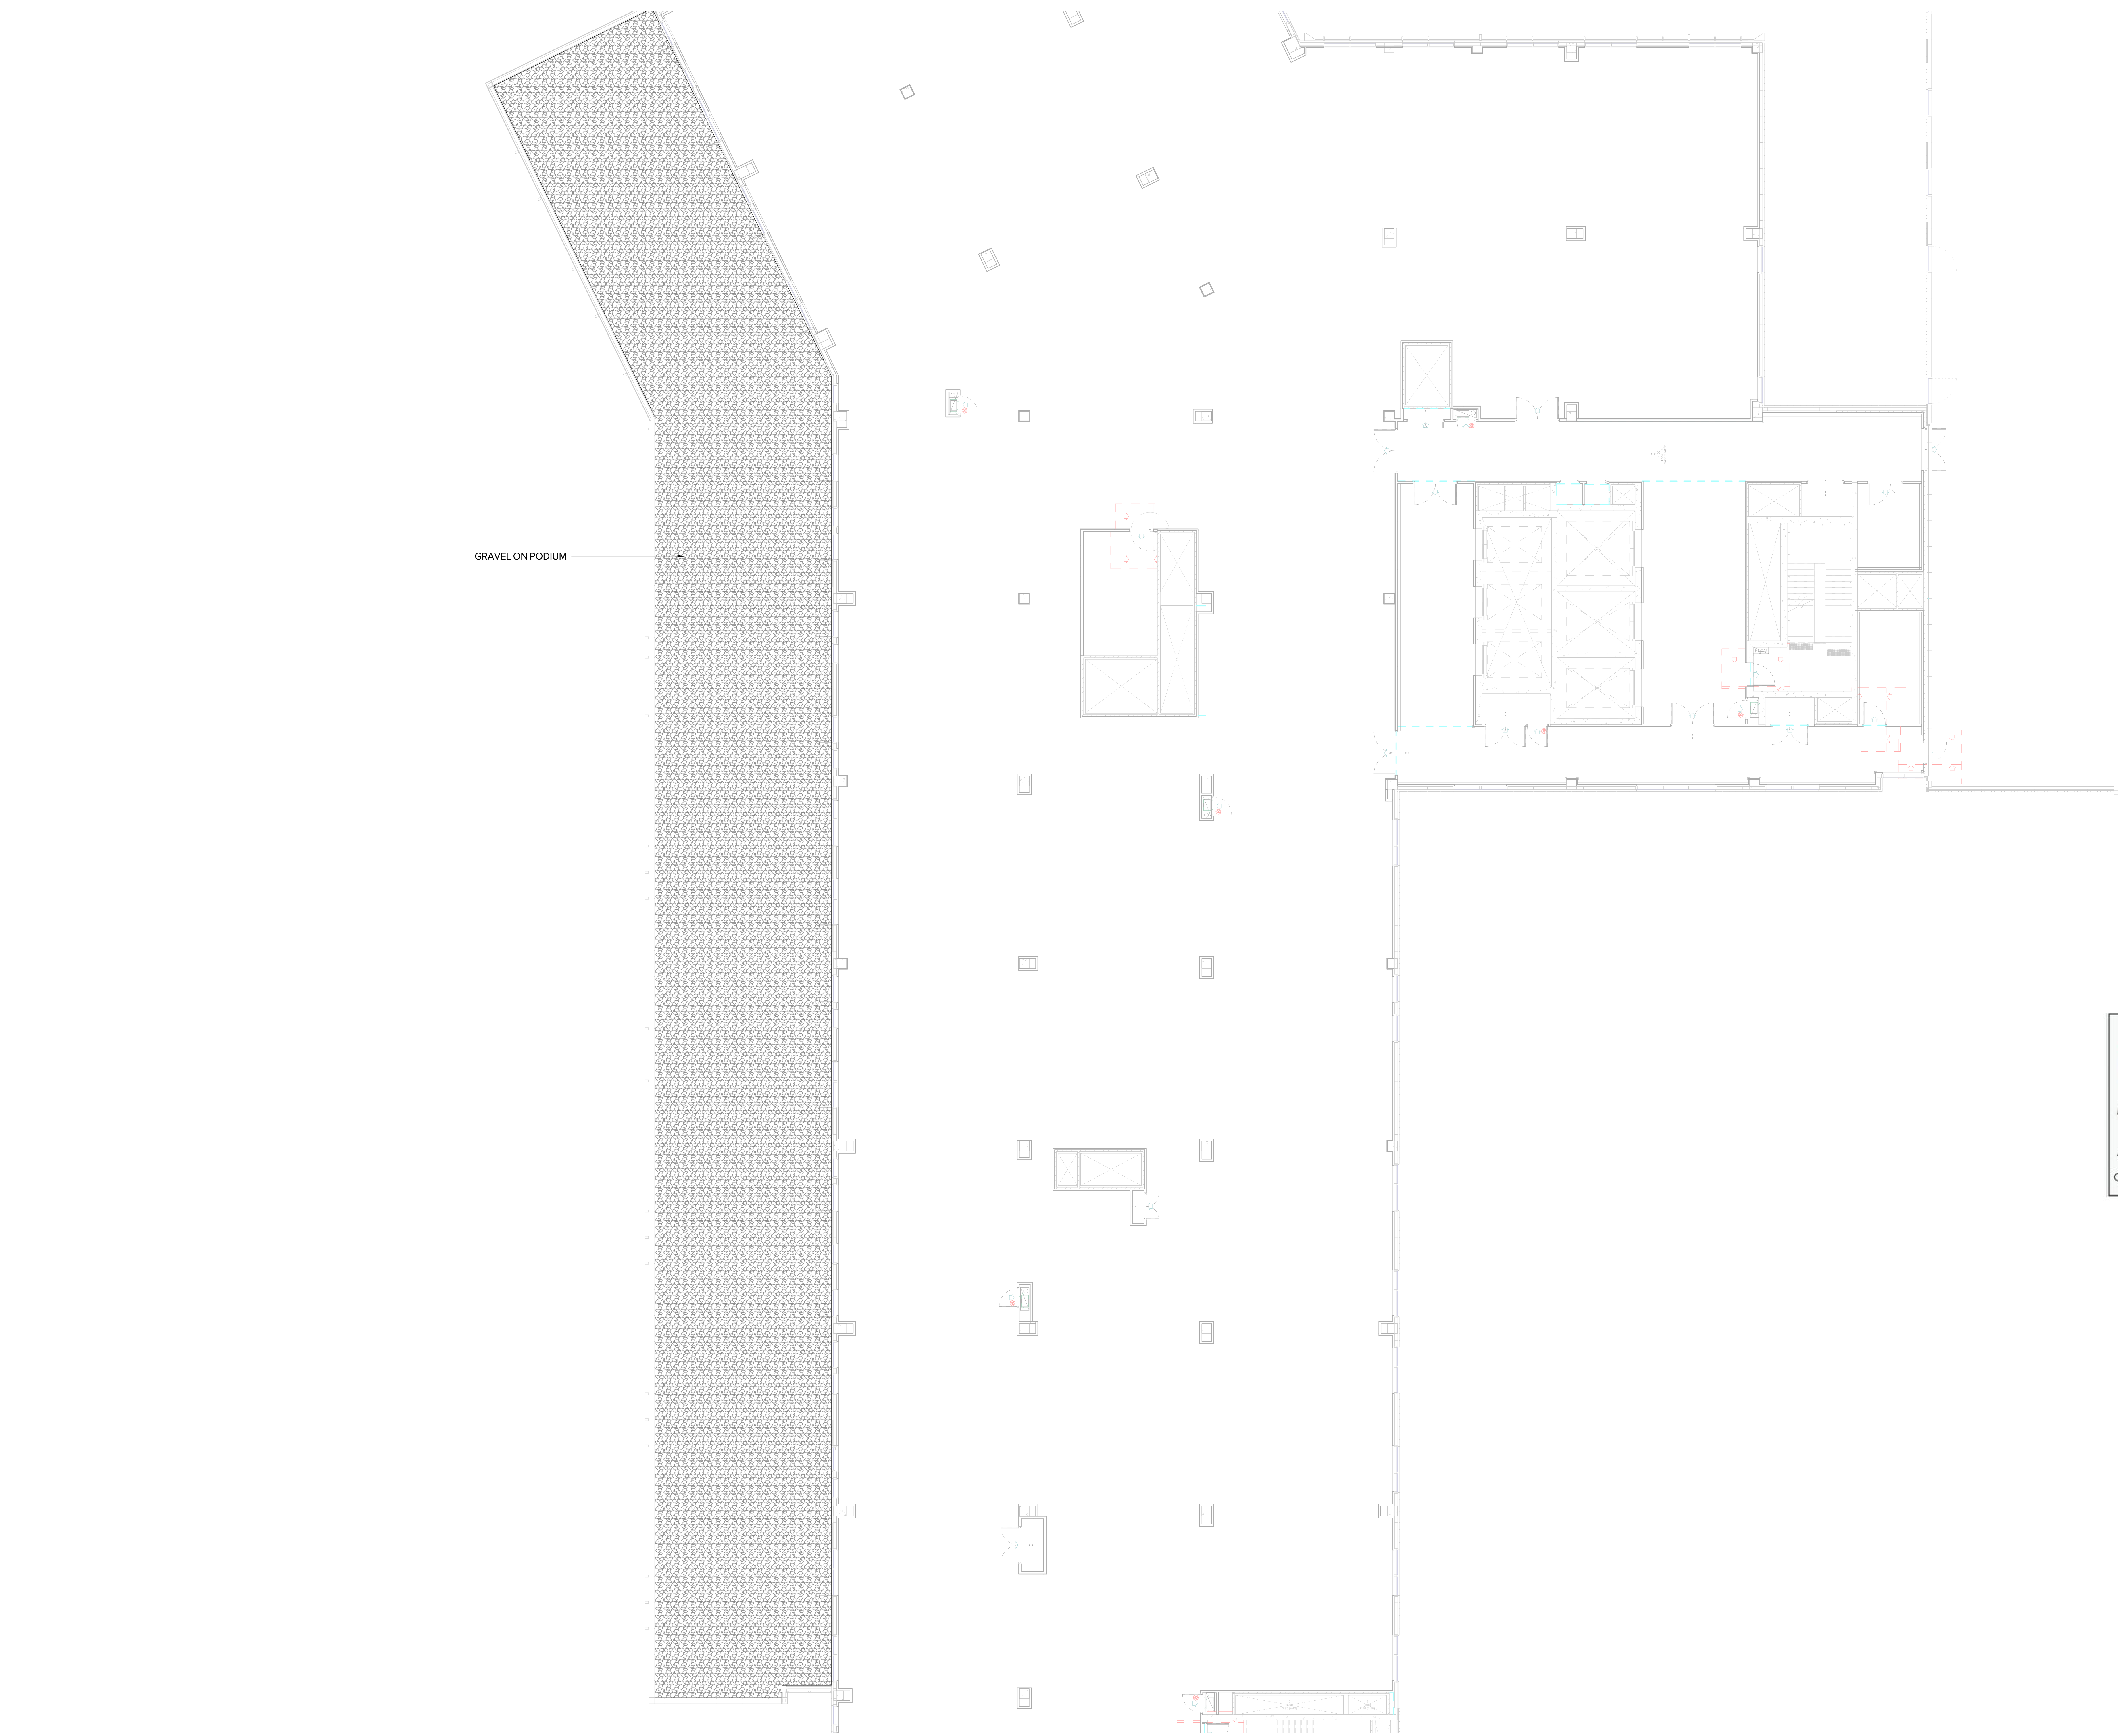

GRAVEL ON PODIUM

NOTE  
CONTRACTOR TO CHECK AND VERIFY ALL  
DIMENSIONS ON SITE PRIOR TO  
COMMENCEMENT OF WORK OR  
PREPARATION OF SHOP DRAWINGS. DO  
NOT SCALE THIS DRAWING

ISSUE	DATE	FOR
A	25.11.2021	SSDA
B	17.05.2022	SSDA

NOTE:  
ALL DRAWINGS TO BE READ IN  
CONJUNCTION WITH THE TRADE  
PACKAGE COVER SHEET AND  
NOTES

NOT FOR CONSTRUCTION



CLIENT



MANAGING CONTRACTOR



Department of Planning  
and Environment

Issued under the Environmental Planning and Assessment Act 1979

Application No: SSD-16928008

Sheet no: 36 of 53


Granted on: 09 December 2022

Signed: TS

Project  
**NEPEAN  
HOSPITAL**  
DERBY ST  
KINGSWOOD,  
NSW 2747  
NEPEAN

ARCADIA PROJECT NUMBER  
16-396

DRAWING KEY

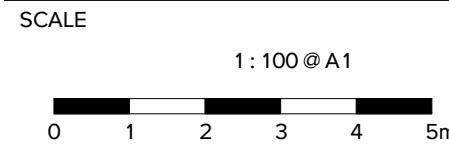

DRAWN BY: SE      CHECKED BY: MB  
DESIGNED BY: MB      APPROVED BY: MB  
STATUS

SSDA

DRAWING

SOFTWARES PLAN - L07

DRAWING NUMBER  
NHR-ARD-DRW-LAN-TB2  
**PLN-0000410**

ISSUE  
B

LANDSCAPE KEYPLAN



## NOTE

CONTRACTOR TO CHECK AND VERIFY ALL  
DIMENSIONS ON SITE PRIOR TO  
COMMENCEMENT OF WORK OR  
PREPARATION OF SHOP DRAWINGS. DO  
NOT SCALE THIS DRAWING

ISSUE	DATE	FOR
A	25.11.2021	SSDA
B	17.05.2022	SSDA
3	24.05.2022	MANWORKS TENDER
C	19.10.2022	SSDA UPDATE

NOTE:  
ALL DRAWINGS TO BE READ IN  
CONJUNCTION WITH THE TRADE  
PACKAGE COVER SHEET AND  
NOTES

NOT FOR CONSTRUCTION

CLIENT

*Issued under the Environmental Planning and Assessment Act 1979*

Application No: SSD-16928008

Sheet no: 37 of 53

Granted on: 09 December 2022

Signed: TS

Project

**NEPEAN  
HOSPITAL**  
DERBY ST  
KINGSWOOD,  
NSW 2747  
NEPEAN

ARCADIA PROJECT NUMBER

16-396

DRAWING KEY

## PLANTING SCHEDULE

CODE	NAME	DETAIL	Assembly Code	Area
GB-101	TURF	05/671	Refer Landscape Detail and Specification	800 m <sup>2</sup>
GB-201	NATIVE GROUNDCOVER MATRIX	01/672	Refer Landscape Detail and Specification	1063 m <sup>2</sup>
GB-301	NATIVE GRASS MATRIX	02/672	Refer Landscape Detail and Specification	3137 m <sup>2</sup>
GB-401	NATIVE SHRUB MATRIX	03/672	Refer Landscape Detail and Specification	553 m <sup>2</sup>
GB-501	SOUTHERN COURTYARD MIX 1	04/672	Refer Landscape Detail and Specification, Southern courtyard	244 m <sup>2</sup>
GB-502	SOUTHERN COURTYARD MIX 2	05/672	Refer Landscape Detail and Specification, Southern courtyard	171 m <sup>2</sup>
GB-503	SOUTHERN COURTYARD MIX 3	06/672	Refer Landscape Detail and Specification, Southern courtyard	188 m <sup>2</sup>
GB-504	SOUTHERN COURTYARD MIX 4	07/672	Refer Landscape Detail and Specification, Southern courtyard	271 m <sup>2</sup>
GB-601	NATIVE SWALE MATRIX	08/672	Refer Landscape Detail and Specification	323 m <sup>2</sup>
GB-701	NATIVE BUSH TUCKER MATRIX	09/672	Refer Landscape Detail and Specification	265 m <sup>2</sup>
GB-801	Eg - Eremophila glabra	03/672	Refer Landscape Detail and Specification	44 m <sup>2</sup>
GB-802	Mp - Myoporum parvifolium	03/672	Refer Landscape Detail and Specification	16 m <sup>2</sup>

## 16-396 NEPEAN HOSPITAL STAGE 2 - PLANT SCHEDULE

CODE	BOTANIC NAME	COMMON NAME	MATURE SIZE (h x w) (m)	PROPOSED POT SIZE	TOTAL	GROUND	LEVEL 06
------	--------------	-------------	----------------------------	-------------------	-------	--------	----------

## PLANTING SCHEDULE

## TREES

M	A	Bc	<i>Backhousia citriodora</i>	Lemon Scented Myrtle	10 x 5	200L	3	3	
		Cc	<i>Corymbia citriodora</i> 'Scentuous'	Lemon Scented Gum	7 x 4.5	200L	6	6	
		CBO	<i>Corymbia ficifolia</i> 'Baby Orange'	Flowering Gum	3 x 2-3	200L	25	6	19
	A	Cm	<i>Corymbia maculata</i>	Spotted Gum	10-25 x 4-10	200L	64	64	
		Cc	<i>Cyathea cooperi</i>	Tree Fern	5 x 2	1.2-2m high	54	54	
		Da	<i>Dicksonia antarctica</i>	Soft Tree Fern	1.5-15 x 1-2	1.2-2m high	71	71	
	A	Ea	<i>Eucalyptus amplifolia</i>	Cabbage Gum	30 x 10	100L	4	4	
		Ecr	<i>Eucalyptus crebra</i>	Narrow Leaved Ironbark	25 x 15	200L	3	3	
	A	El	<i>Eucalyptus fibrosa</i>	Red Ironbark	25 x 15	200L	2	2	
		EED	<i>Eucalyptus leucocorylon</i> 'Euky Dwarf'	Dwarf SA Blue Gum	6 x 5	200L	13	13	
		Em	<i>Eucalyptus microcorys</i>	Tallow Wood	45 x 25	400L	7	7	
	A	Emo	<i>Eucalyptus moluccana</i>	Grey Box	25 x 15	200L	9	9	
		Es	<i>Eucalyptus saligna</i>	Sydney Blue Gum	30 x 10	400L	12	12	
	A	Ete	<i>Eucalyptus tereticornis</i>	Forest Red Gum	25 x 15	200L	5	5	
		Tt	<i>Terminalia ferdinandiana</i>	Kakadu Plum	4 x 3	100L	9	9	
	M	Wt	<i>Waterhousea floribunda</i> 'Green Avenue'	Weeping LilyPilly	8 x 5	200L	16	16	

## SHRUBS &amp; ACCENTS

M	A	Ac	<i>Alpinia caerulea</i>	Native Ginger	2 x 2	150mm	16	16	
		Al	<i>Acacia falcata</i>	Sickle Wattle	3 x 1.5	200mm	26	26	
		Ag	<i>Anigozanthos yellow gem</i>	Kangaroo Paw	1 x 1	200mm	26	26	
		Bs	<i>Banksia spinulosa</i> 'Birthday Candles'	Hairpin Banksia	0.5 x 2	200mm	13	13	
		Elm	<i>Enchylaena tomentosa</i>	Ruby Saltbush	1 x 1	200mm	3	3	
		Cam	<i>Cymbopogon ambiguus</i>	Native Lemongrass	1 x 1	200mm	3	3	
		Cg	<i>Craspedia globosa</i>	Billy Buttons	0.3 x 0.3	200mm	70	70	
		Cs	<i>Rhagodia spinescens</i> 'Silver Border'	Creeping Saltbush	1 x 2	200mm	5	5	
		Px	<i>Philodendron xanadu</i>	Xanadu	1 x 1	200mm	2	2	
		Ph	<i>Phormium Tenax</i>	Flax	3 x 1.5	200mm	27	27	
		Pi	<i>Prostanthera incisa</i>	Native Thyme	2 x 1	200mm	3	3	

## GROUNDCOVERS

	Eg	<i>Eremophila glabra</i>	Kalbarri carpet	0.2 x spreading	150mm	264	264	
	Mp	<i>Myoporum parvifolium</i>	Creeping Boobialla	0.2 x spreading	150mm	96	96	

## GB-101 TURF

							806	
--	--	--	--	--	--	--	-----	--

## GB-201 NATIVE GROUNDCOVERS MATRIX

Ac	<i>Asperula conferta</i>	Common Woodruff	0.5 x spreading	150mm	1268	1197	71
Gbr	<i>Grevillea 'Bronze Rambler'</i>	Grevillea	0.25 x 1	150mm	1268	1197	71
Dr	<i>Dichondra repens</i>	Kidney Weed	0.1 x spreading	150mm	1268	1197	71
Sa	<i>Scasvola albida</i>	White fan-flower	0.3 x 2	150mm	1268	1197	71
Vh	<i>Viola hederacea</i>	Native Violet	0.2 x 0.5	150mm	1268	1197	71

## GB-301 NATIVE GRASS MATRIX

A	Dm	<i>Dichelachne micrantha</i>	Plume Grass	0.75 x 0.75	tubestock	3326	3326	
	Tl	<i>Themeda triandra</i>	Kangaroo Grass	1 x 1	tubestock	3326	3326	
	Lm	<i>Lomandra multiflora</i>	Many Flowered Mat Rush	1 x 1	tubestock	3326	3326	
	Ar	<i>Aristida ramosa</i>	Purple Wiregrass	1 x 1	tubestock	3326	3326	
M	Ll	<i>Lomandra filiformis</i>	Wattle Mat Rush	1 x 1	tubestock	3326	3326	
	Ms	<i>Microlaena stipoides</i>	Weeping Grass	0.3 x 0.5	tubestock	3326	3326	
M	Dl	<i>Dianella longifolia</i>	Blue Flax Lily	0.75 x 0.75	tubestock	3326	3326	

GB-401 NATIVE SHRUB MATRIX							553	
Ac	<i>Asperula conferta</i>	Common Woodruff	0.5 x spreading	150mm	664	664		
Bs	<i>Bursaria spinosa</i>	Blackthorn	1.5 - 4 x 1.5 - 4	150mm	111	111		
Gs	<i>Grevillea sericea</i>	Pink Spider Flower	2 x 2	150mm	66	66		
Ia	<i>Indigofera australis</i>	Native Indigo	1.5 x 1.5	150mm	221	221		
Mt	<i>Melaleuca thymifolia</i>	Thyme Honey Myrtle	1.5 x 2	150mm	221	221		
Vh	<i>Viola hederacea</i>	Native Violet	0.1 x spreading	tubestock	664	664		
Wt	<i>Westringia fruticosa</i>	Coastal Rosemary	1.5 x 1.5	150mm	265	265		
DR	<i>Dianella revoluta</i> 'Revelation'	Spreading Flax Lily	0.5 x 0.5	150mm	243	243		
Pg	<i>Pycnosorus globosus</i>	Billy Buttons	1 x 0.5	150mm	243	243		

## GB-501 SOUTHERN COURTYARD MATRIX 1

Dr	<i>Dichondra repens</i>	Kidney Weed	0.1 x spreading	tubestock	732	732	
Ad	<i>Adiantum aethiopicum</i>	Maidenhair Fern	0.5 x 0.5	200mm	325	325	
HL	<i>Hymenosporum flavum</i> 'Lushious'	Native Frangipani	0.6 x 1.5	200mm	108	108	
Aa	<i>Asplenium australasicum</i>	Birds Nest Fern	1.5 x 1.5	150mm	190	190	

## GB-502 SOUTHERN COURTYARD MATRIX 2

PSS	<i>Plectranthus argentatus</i> 'Silver Shield'	Silver Spurflower	1 x 1.5	200mm	57	57	
Dc	<i>Dianella caerulea</i>	Blue Flax Lily	0.3 x 0.3	150mm	171	171	
Vh	<i>Viola hederacea</i>	Native Violet	0.1 x spreading	tubestock	513	513	
Am	<i>Arthropodium milleflorum</i>	Pale Vanilla Lily	1 x 0.4	200mm	247	247	

## GB-503 SOUTHERN COURTYARD MATRIX 3

Dr	<i>Dichondra repens</i>	Kidney Weed	0.1 x spreading	tubestock	564	564	
Dc	<i>Dianella caerulea</i>	Blue Flax Lily	0.3 x 0.3	150mm	334	334	
LN	<i>Lomandra longifolia</i> 'Nyalla'	Lomandra	0.9 x 0.9	150mm	63	63	
Su	<i>Scleranthus Uniflorus</i>	Cushion Bush	0.1 x 1	150mm	104	104	

## GB-504 SOUTHERN COURTYARD MATRIX 4

WWM	<i>Wahlenbergia stricta</i> 'White Mist'	Wahlenbergia	0.6 x 0.4	200mm	301	301	
Lr	<i>Ligularia reniformis</i>	Tractor Seat	0.8 x 0.8	150mm	90	90	
Vh	<i>Viola hederacea</i>	Native Violet	0.1 x spreading	tubestock	813	813	
Mpu	<i>Microsorium pustulatum</i>	Kangaroo Fern	0.3 x 0.6	150mm	241	241	

## GB-601 SWALE PLANTING MATRIX

Ca	<i>Carex appressa</i>	Knob Sedge	1 x 1	Tubestock	316	316
Ba	<i>Baumea articulata</i>	Jointed Twig-rush	2.5 x 1	Tubestock	361	361
Ju	<i>Juncus usitatus</i>	Common Rush	1 x 1	Tubestock	361	361
Dcb	<i>Dianella caerulea</i> 'Breeze'	Flax Lily	0.6 x 0.6	Tubestock	451	451
Lm	<i>Lomandra multiflora</i>	Many-flowered Mat-rush	1 x 1	Tubestock	180	180
Ms	<i>Microlaena stripoides</i>	Meadow Ricegrass	0.3 x 0.3	Tubestock	361	361

## GB-701 BUSH TUCKER MATRIX

Ac	<i>Alpinia caerulea</i>	Native Ginger	2 x 2	150mm	32	32
Ll	<i>Leptospermum livensidge</i>	Tea Tree	1.5 x 1	150mm	53	53
Cc	<i>Centipedia cunninghamii</i>	Common sneezeweed	0.2 x 0.2	150mm	318	318
El	<i>Enchylaena tomentosa</i>	Ruby Saltbush	1 x 1	150mm	63.6	64
Di	<i>Dichopogon strictus</i>	Chocolate lily	0.3 x 0.3	150mm	254.4	254
Ds	<i>Dianella longifolia</i>	Blue Flax Lily	0.75 x 0.75	tubestock	159	159
Lf	<i>Lomandra filiformis</i>	Wattle Mat Rush	1 x 1	tubestock	64	64
Dc	<i>Dianella caerulea</i>	Blue Flax Lily	0.3 x 0.3	tubestock	84.8	85

\* Tree numbers correspond with the arborist report composed by Moore Trees Arboricultural Services December 201

\* Not all trees have been captured in the arborist report

\*1 Information sourced from Native Plant Species July 2016 by Penrith City Council

\*2 Information sourced from Cumberland Plain Shale Woodlands and Shale-Gravel

A Available from Muru Mittigar

M Bush Tucker Species



# Site - Stage 2 Tree Master Plan



LEGEND

TREES TO BE RETAINED. NOTE: TREE ID NUMBERS CORRELATE TO STAGE 1 ARBORIST REPORT.

TREES TO BE REMOVED. NOTE: ARBORIST TO CONFIRM EXTENT OF TREE REMOVAL FROM STAGE 1



Department of Planning  
and Environment


*Issued under the Environmental Planning and Assessment Act 1979*

Application No: SSD-16928008

Sheet no: 38 of 53

Granted on: 09 December 2022

Signed: TS

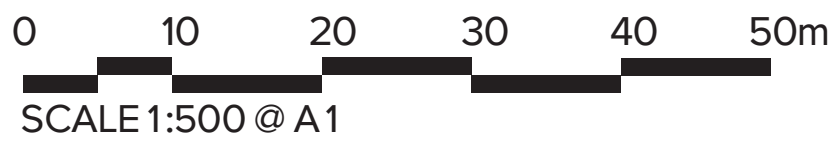



# Overall Masterplan - Stage 2





Department of Planning  
and Environment


*Issued under the Environmental Planning and Assessment Act 1979*

Application No SSD-16928008

Sheet no: 39 of 53


Granted on: 09 December 2022

Signed: TS

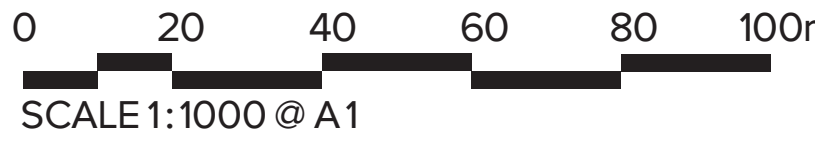



# Masterplan - Stage 2

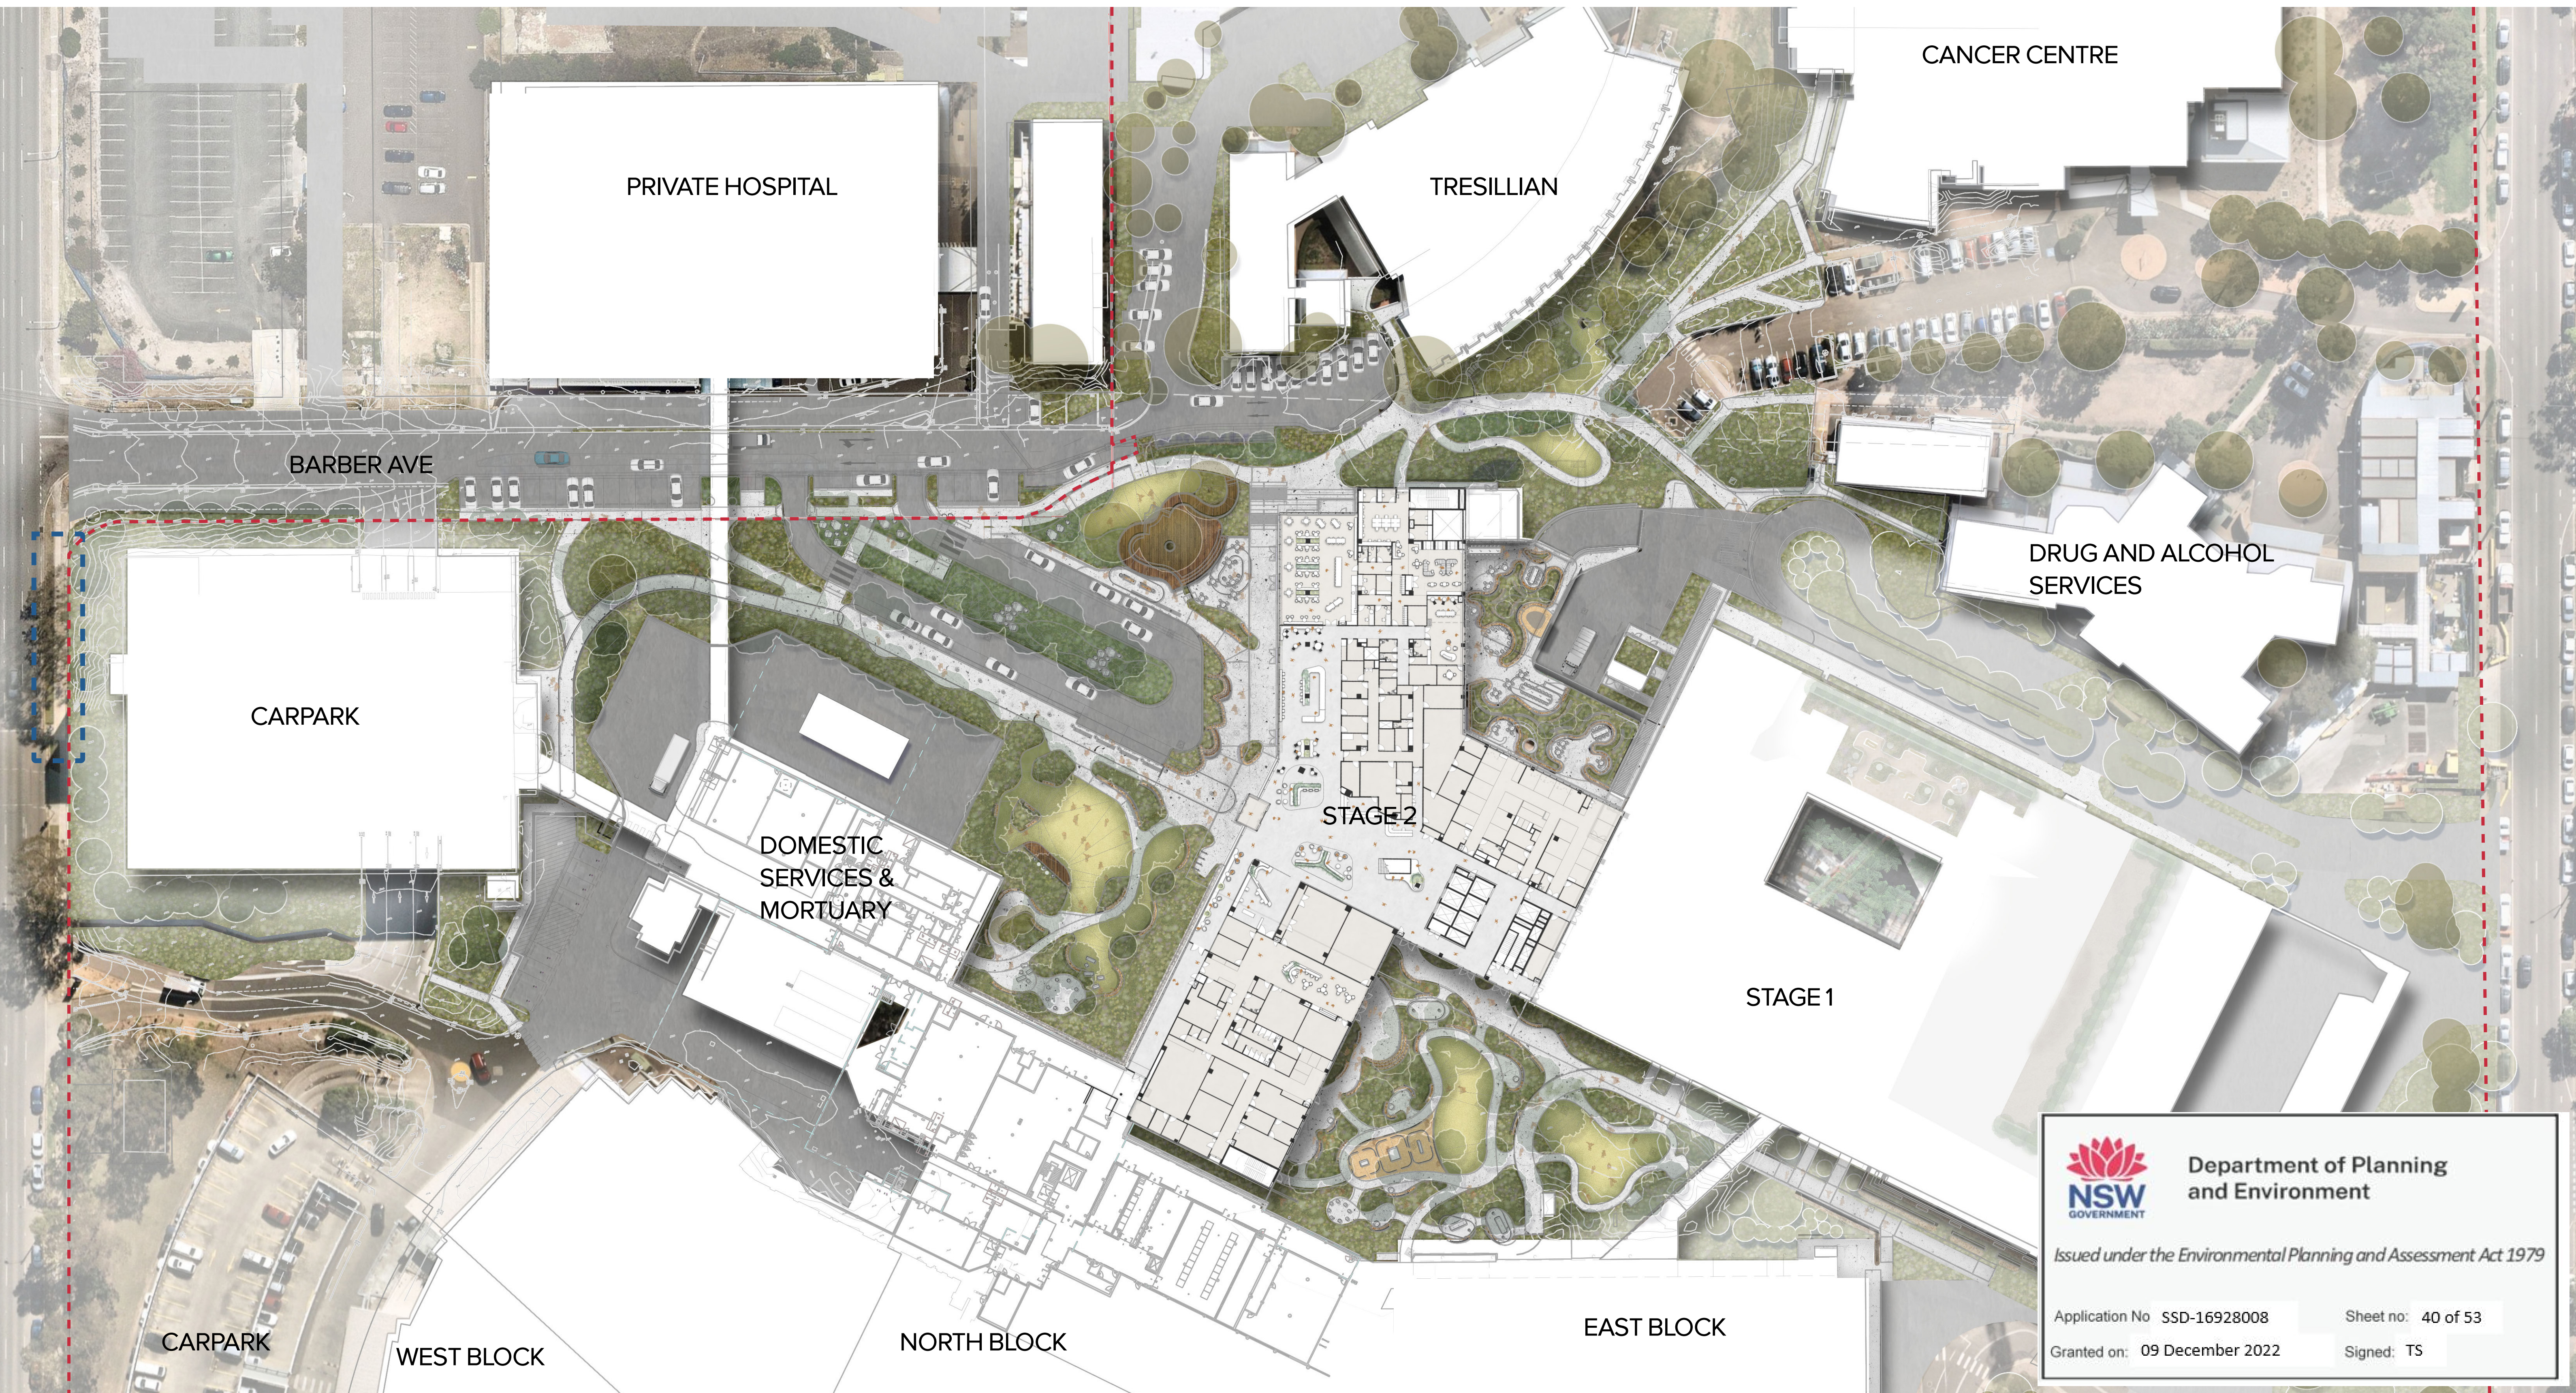




**Department of Planning  
and Environment**



*Issued under the Environmental Planning and Assessment Act 1979*

Application No	SSD-16928008	Sheet no:	40 of 53
Granted on:	09 December 2022	Signed:	TS

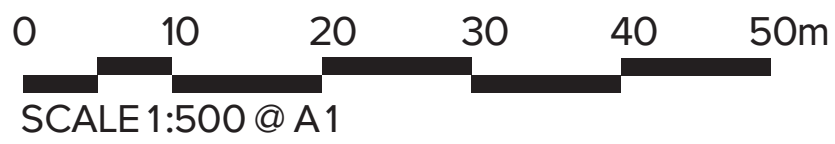



# Detail Plan - Carpark Link

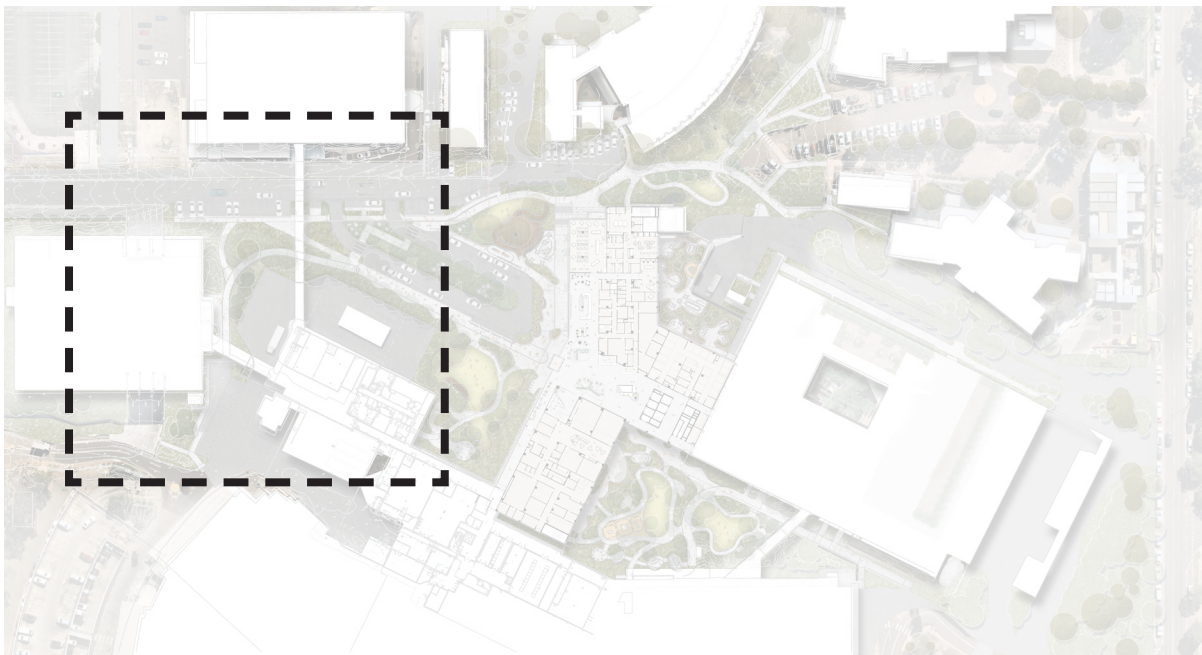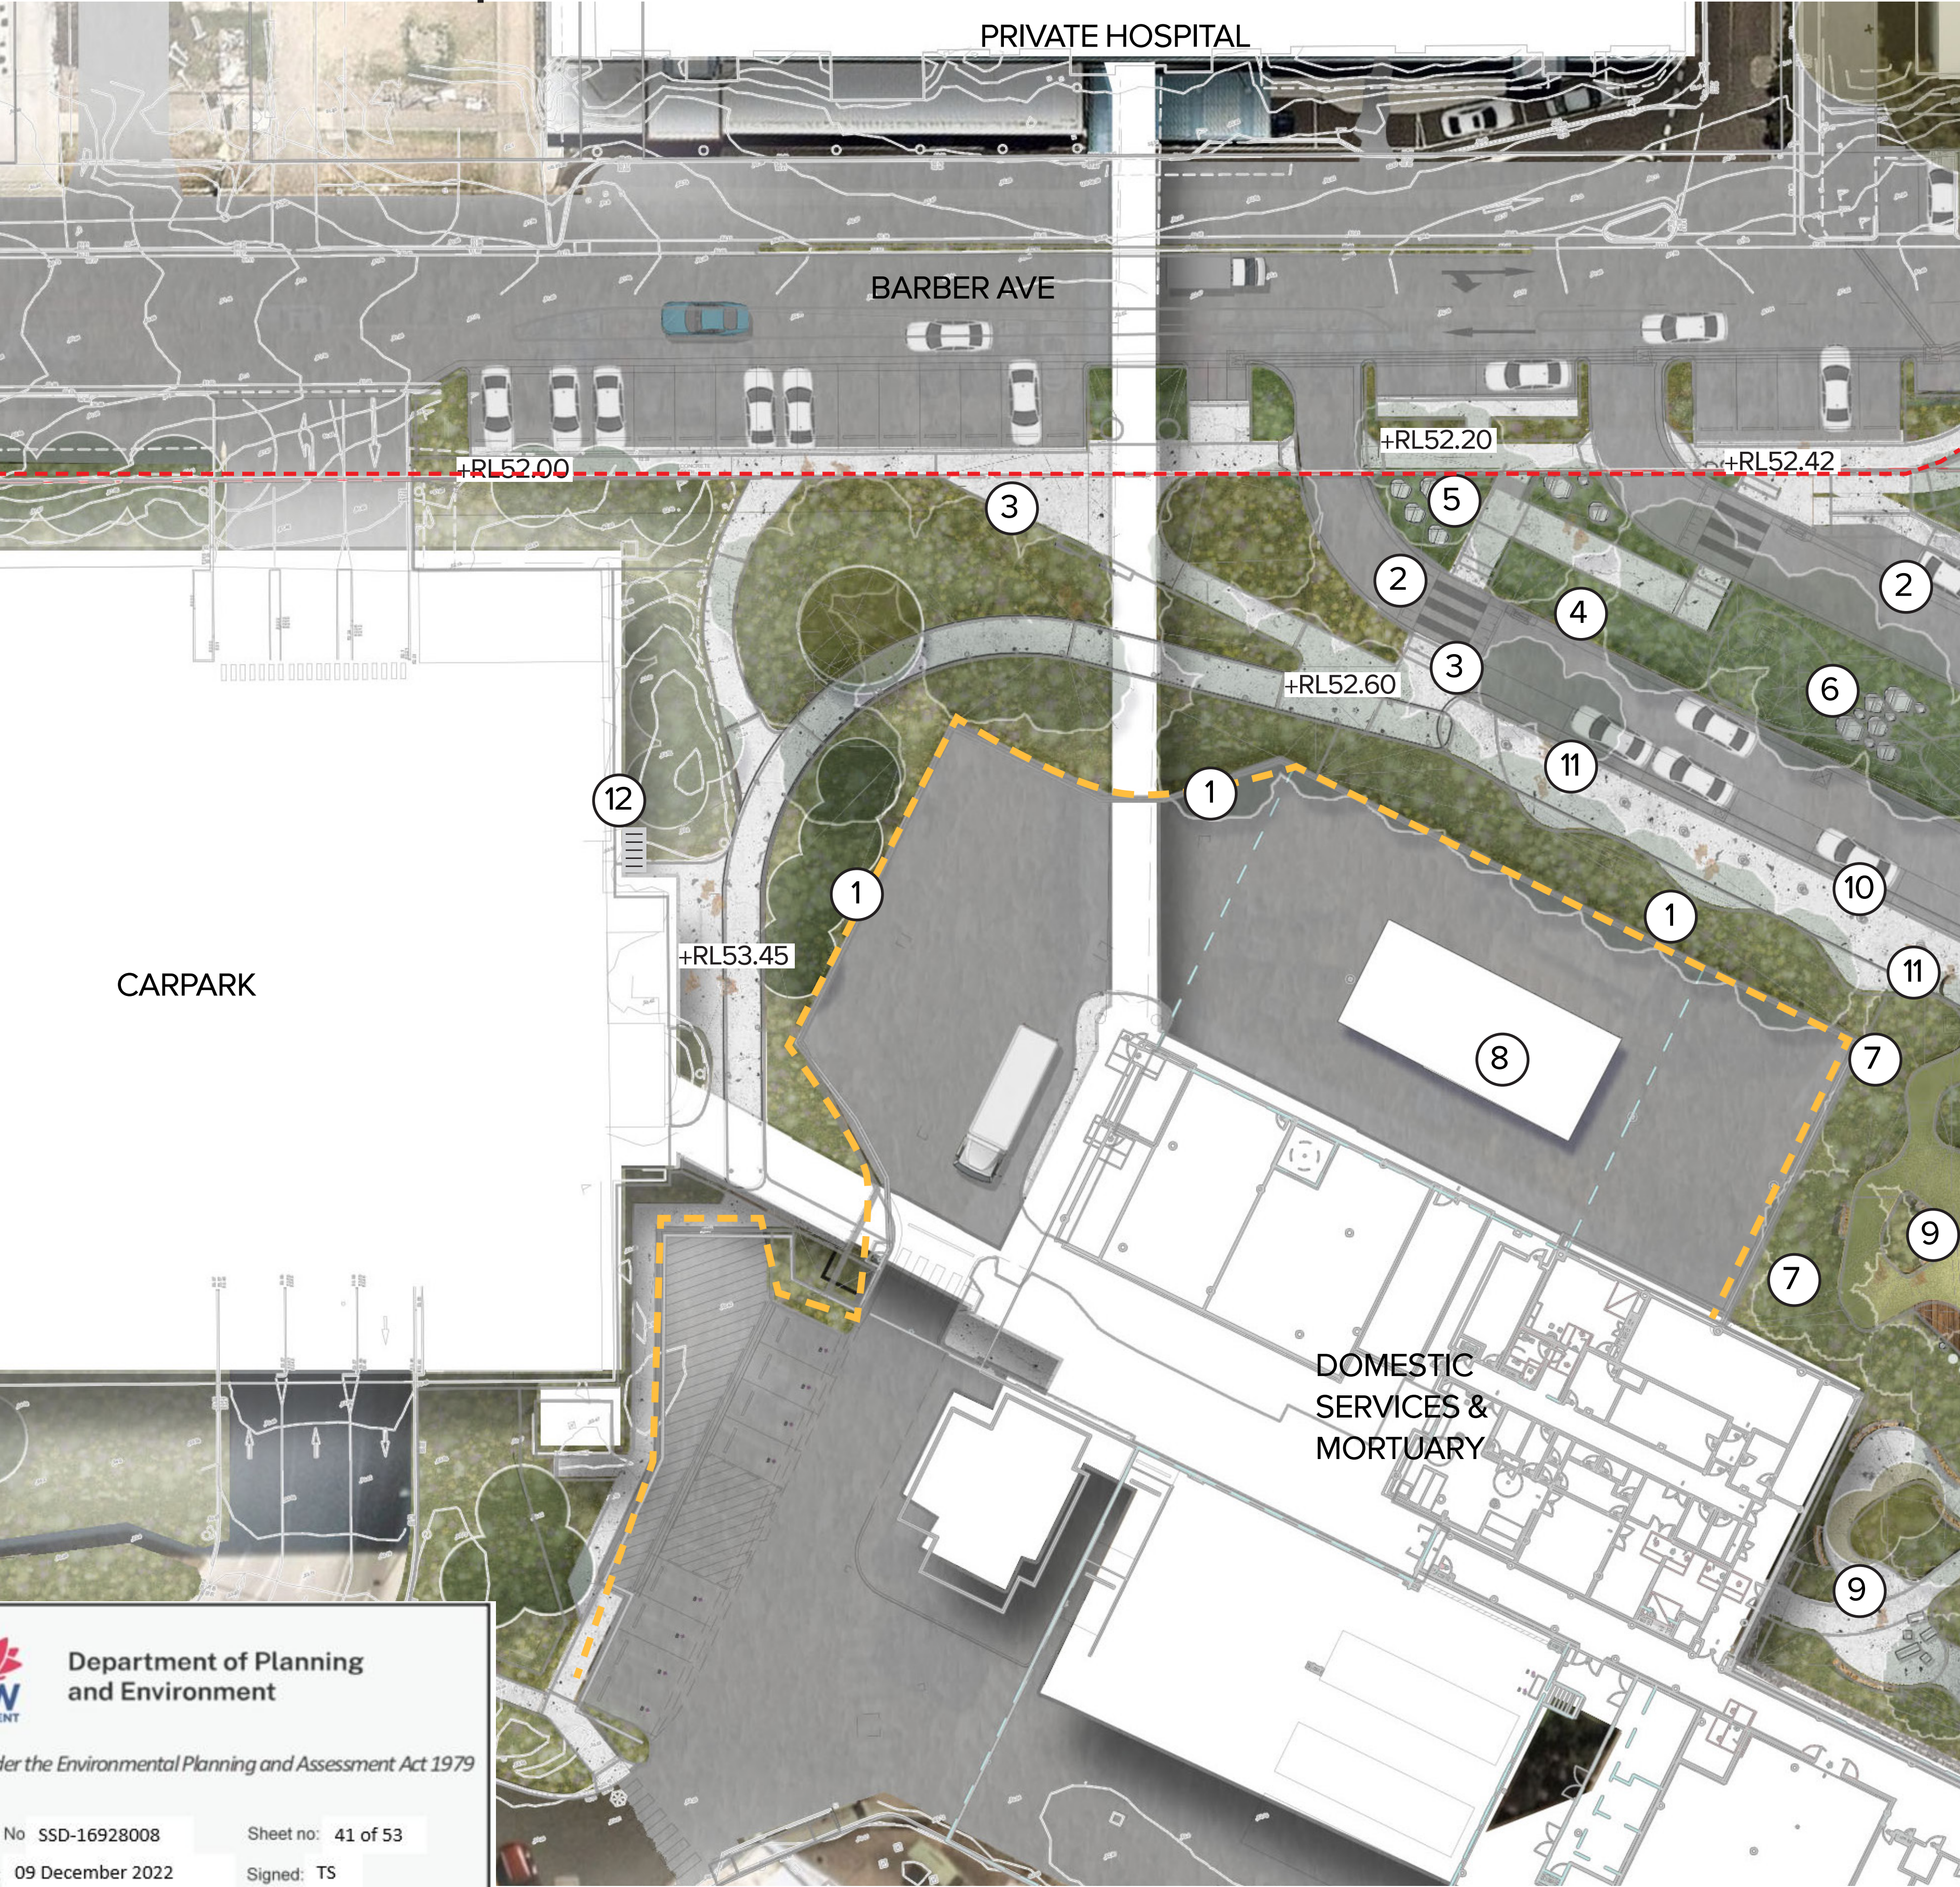

KEY PLAN

## LEGEND

1. Screening plants to provide a buffer to the waste area
2. Driveway to drop off area for Stage 2
3. Tree lined footpath to provide shade and relief
4. Pedestrian crossing connecting landscape spaces and footpaths
5. Signage/Art feature statement to entry drive
6. Dry creek bed collecting water run off for treatment and movement across site
7. Raised landform and planting to limit visual connection to waste area
8. Existing waste management
9. Open lawn space
10. Pick up/drop off zone
11. Shelter design to be coordinated with Architect and Public Art
12. Proposed Bicycle Parking (10 Spaces)



Existing Tree




Proposed Tree



Proposed Screen Fence



Scope of Works line

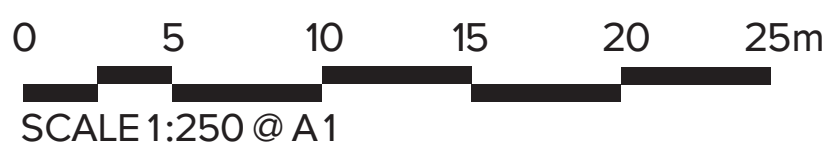

 **Department of Planning and Environment**

*Issued under the Environmental Planning and Assessment Act 1979*

Application No: SSD-16928008      Sheet no: 41 of 53

Granted on: 09 December 2022      Signed: TS



# Detail Plan - Drop off and Main Entry



Department of Planning  
and Environment



*Issued under the Environmental Planning and Assessment Act 1979*



Application No: SSD-16928008

Sheet no: 42 of 53

Granted on: 09 December 2022

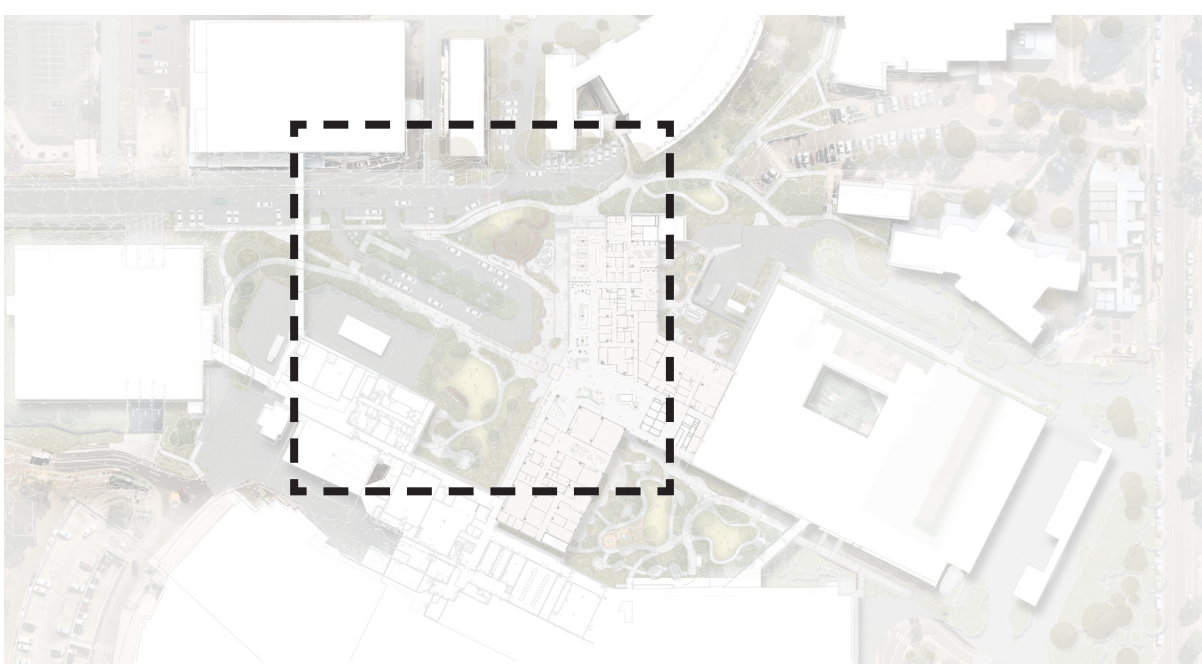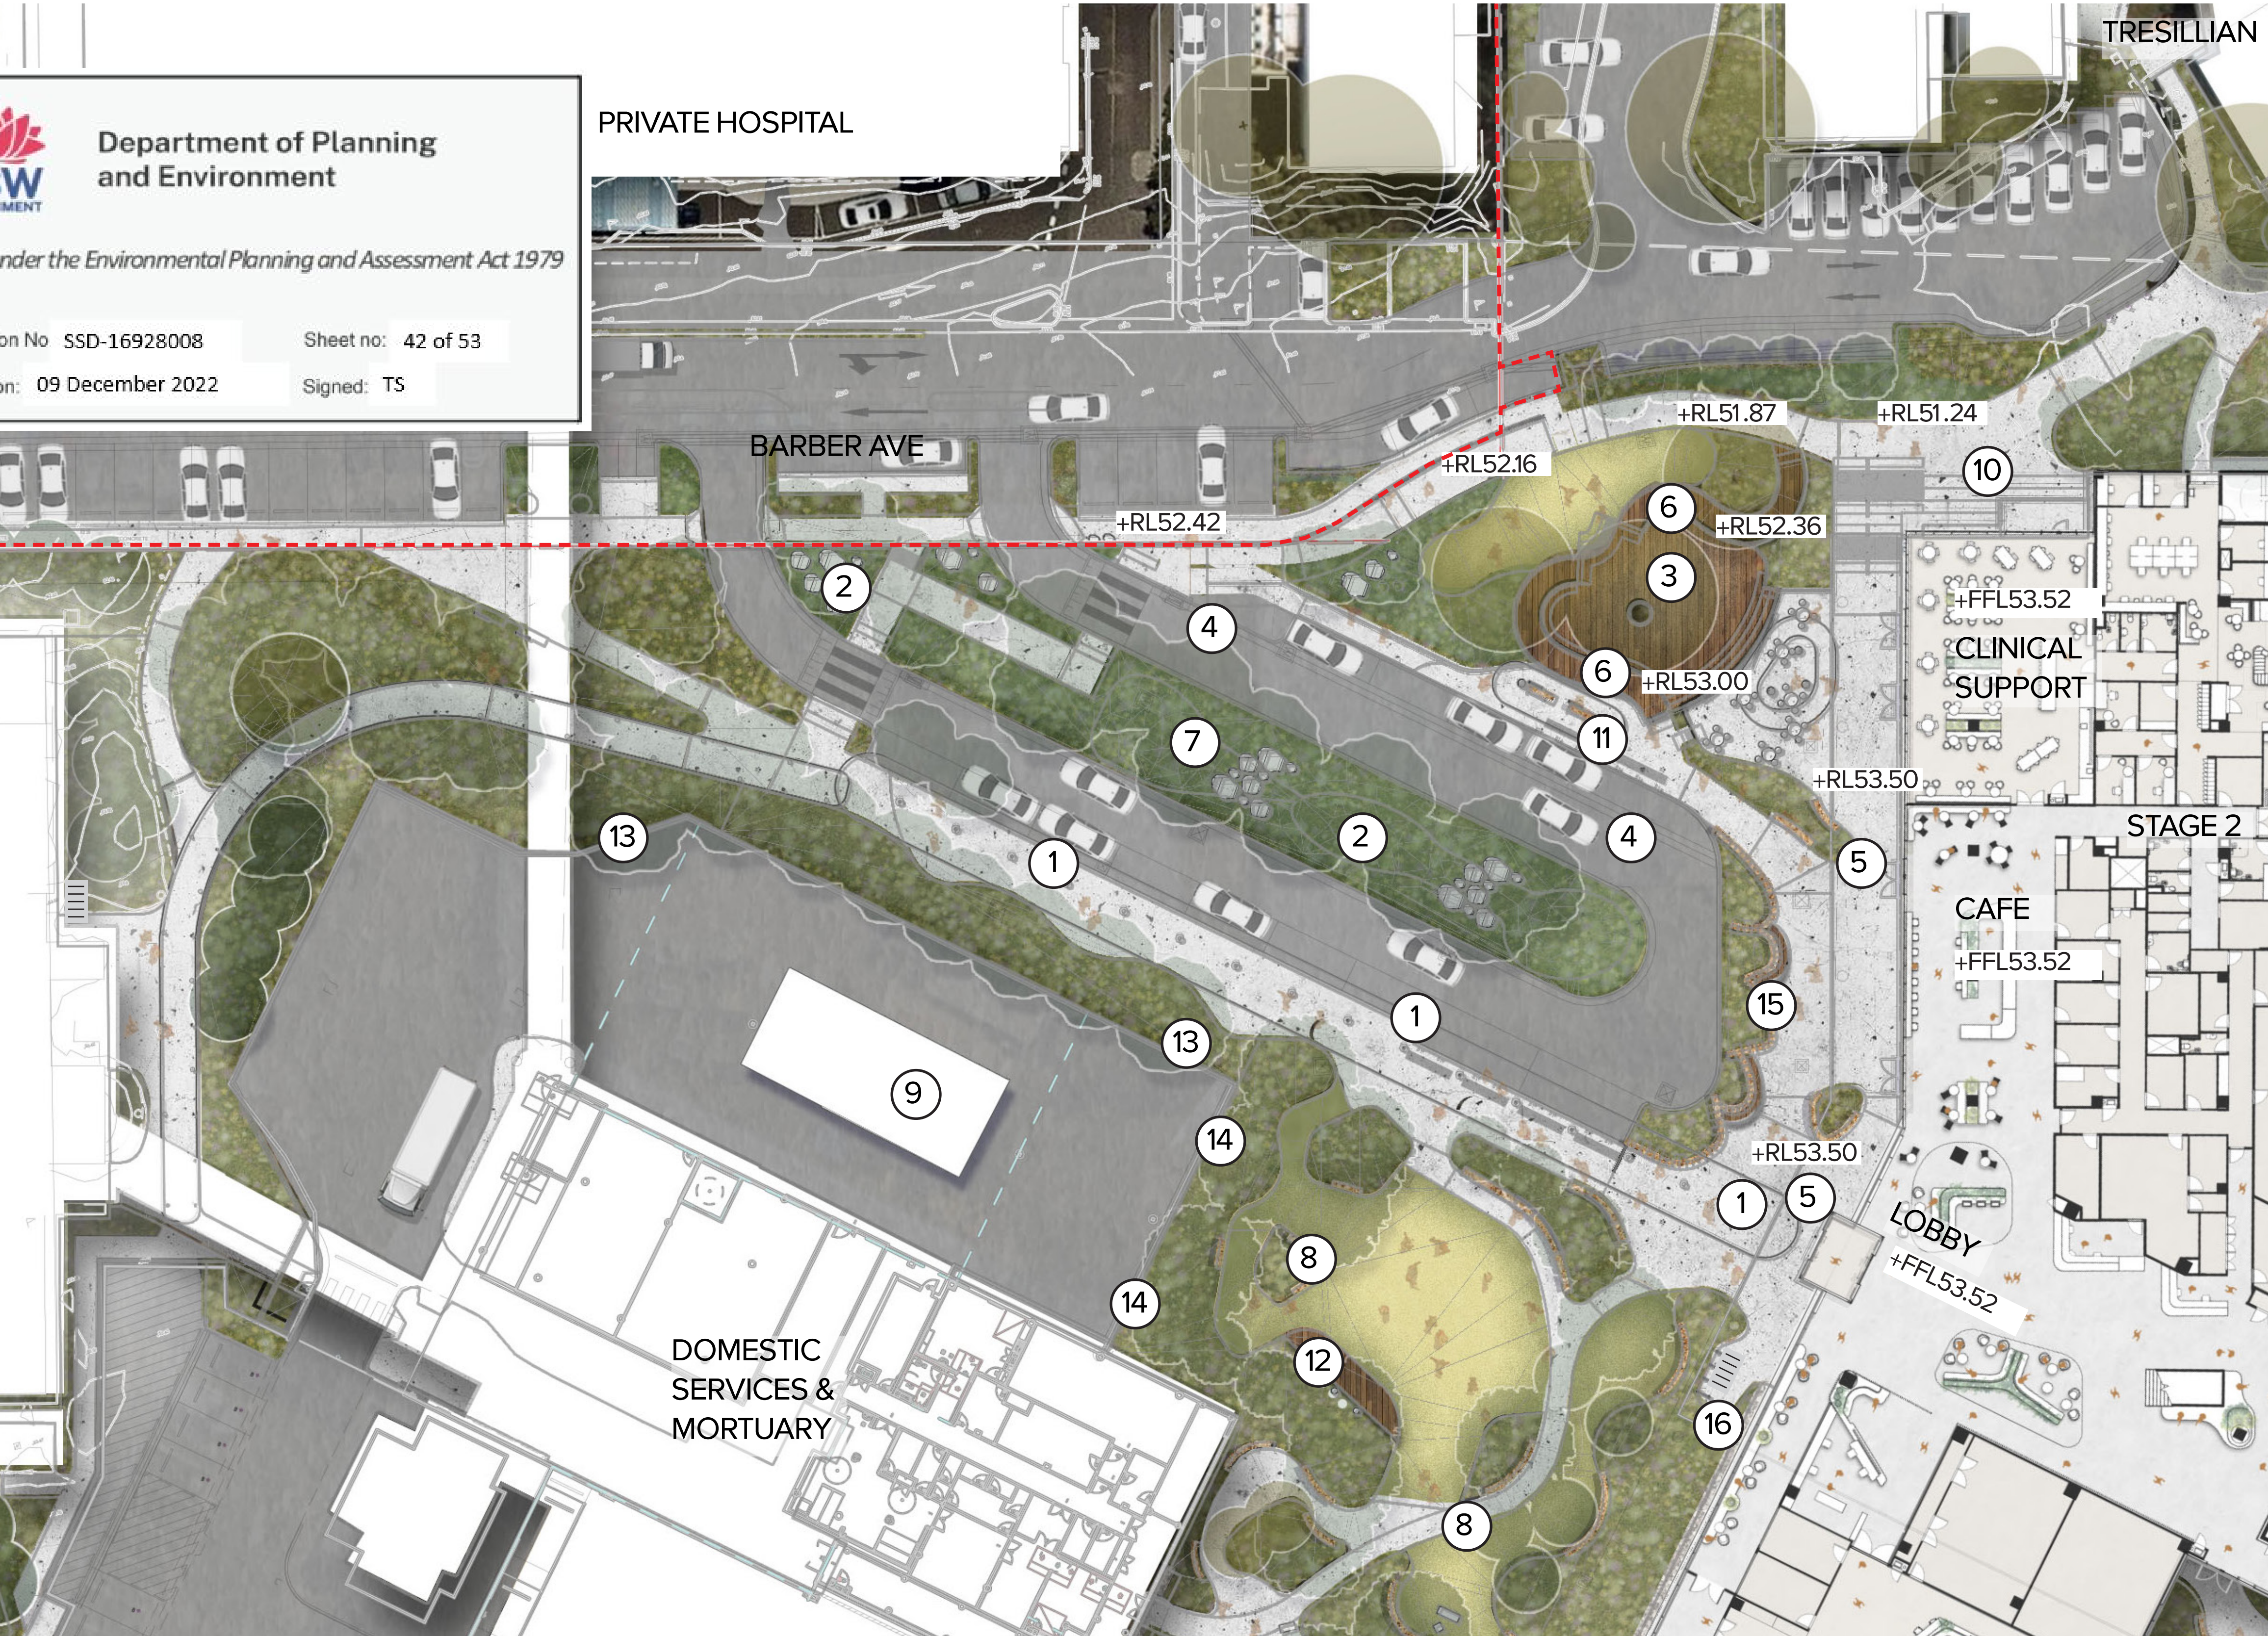Signed: TS




- KEY PLAN**
- LEGEND**
- 1. Shelter design to be coordinated with Architect and Public Art
  - 2. Forest entry landscape character
  - 3. Raised decking around existing tree for communal break out space. To be further coordinated with Architects
  - 4. Ramped driveway at a grade allowing for accessibility path adjacent. Drop off to be further coordinated with Architects and Traffic Engineers
  - 5. Forecourt
  - 6. Ramped elevated boardwalk amongst existing trees
  - 7. Basin capturing water run off for treatment
  - 8. Open turf space
  - 9. Existing Waste Management
  - 10. Stair access to level below. To be further coordinated with Architects.
  - 11. Sheltered drop off/pick up
  - 12. Relocated Flagpole
  - 13. Screening plants to provide a buffer to the waste area
  - 14. Raised landform and planting to limit visual connection to waste area
  - 15. Sculptural Sandstone Seating and Planter
  - 16. Proposed Bicycle Parking (10 Spaces)
- Scope of Works line
-  Existing Tree
-  Proposed Tree





# Detail Plan - Drop off and Main Entry

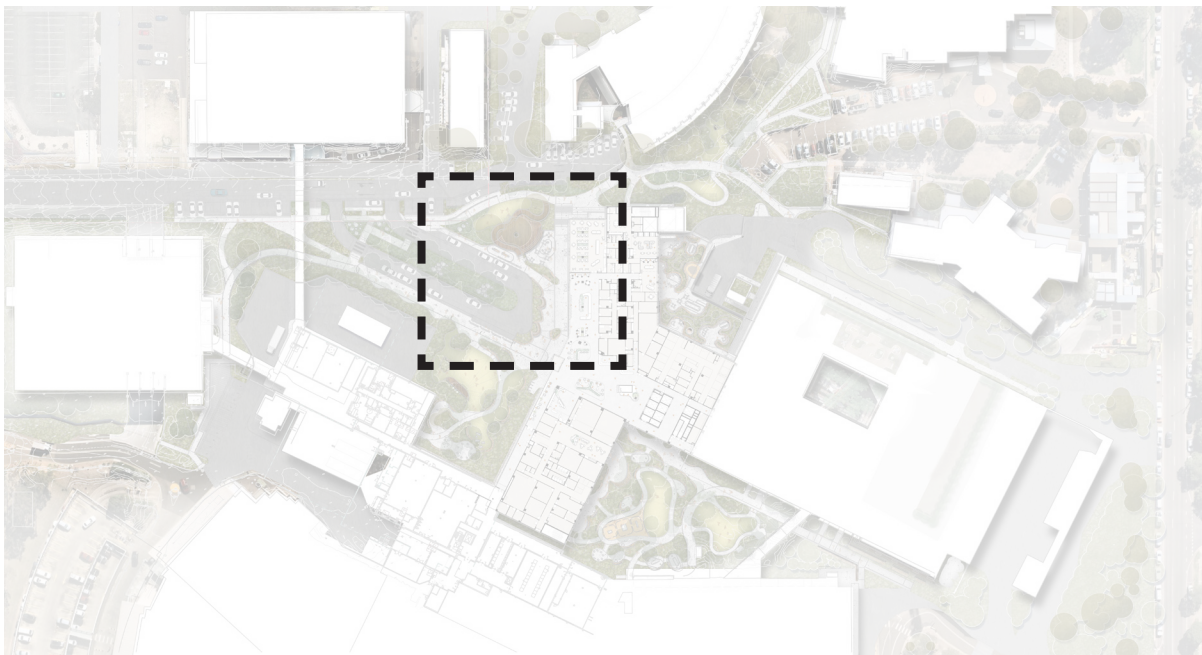

KEY PLAN

## LEGEND

- 1. Shelter design to be coordinated with Architect and Public Art
- 2. Forest entry landscape character
- 3. Raised decking around existing tree for communal break out space. To be further coordinated with Architects
- 4. Sculptural Sandstone Seating and Planter
- 5. Forecourt
- 6. Ramped elevated boardwalk amongst existing trees
- 7. Raised landform and planting to limit visual connection to waste area
- 8. Open turf space
- 9. Vegetated Nodes
- 10. Stair access to level below.
- 11. Sheltered drop off/pick up
- 12. Flagpoles

--- Scope of Works line


Existing Tree

Proposed Tree

0 2 4 6 8 10m  
SCALE 1:175 @ A1



# Detail Plan - Domestic Services & Mortuary

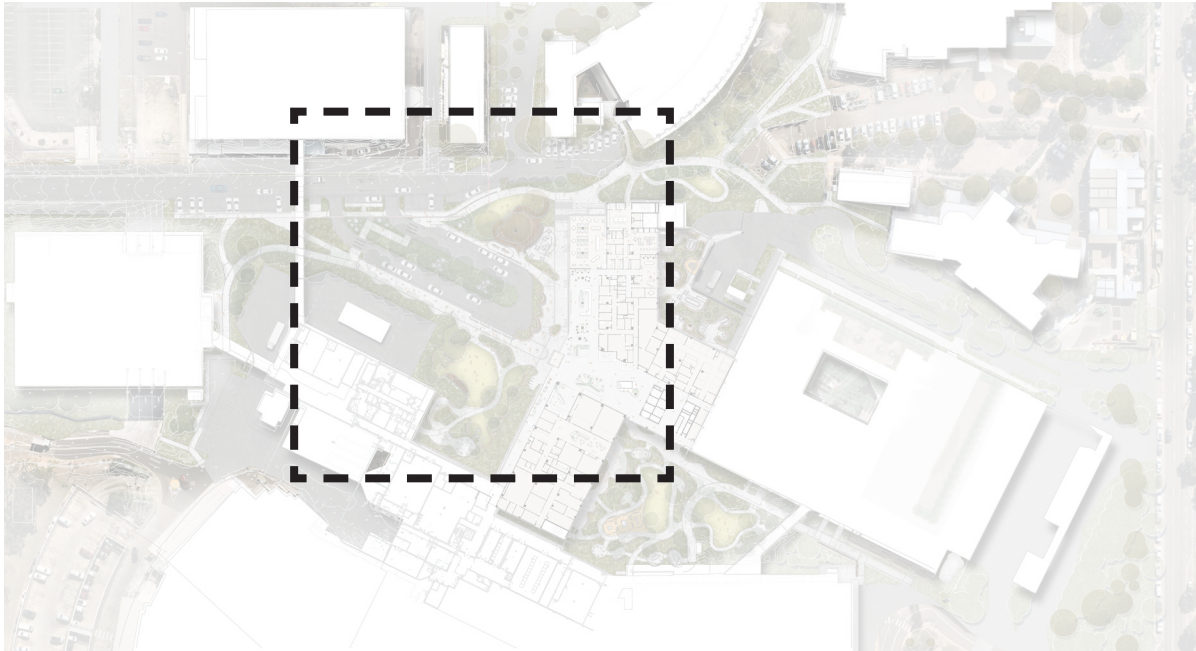

KEY PLAN

### LEGEND

- 1. Shelter design to be coordinated with Architect and Public Art
- 2. Forest entry landscape character
- 3. Proposed Bicycle Parking (10 Spaces)
- 4. Ramped driveway at a grade allowing for accessibility path adjacent. Drop off to be further coordinated with Architects and Traffic Engineers
- 5. Forecourt
- 6. Sculptural Sandstone Seating and Planter
- 7. Raised landform and planting to limit visual connection to waste area
- 8. Open turf space
- 9. Existing Waste Management
- 10. Screening plants to provide a buffer to the waste area
- 11. Yarning Circle
- 12. Sandstone Seating and interpretive blocks
- 13. Raised platform for ceremonies, seating


--- Scope of Works line



Existing Tree



Proposed Tree

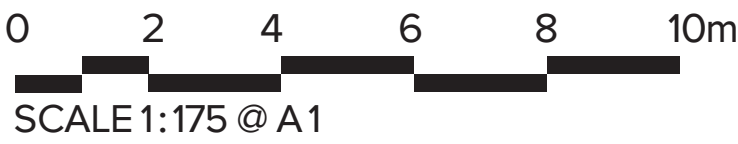



# Detail Section - Drop off and Entry



## LEGEND

1. Weatherproof continuous canopy over drop off pathway link to main entrance, canopy to incorporate green roof component
2. Filtered views through tall clean trunked trees
3. Raised decking around existing trees for communal break out space
4. Ramped driveway at a grade allowing for equal access path adjacent
5. Ramped elevated boardwalk amongst existing trees
6. Dry creek bed collecting water run off for treatment, infiltration and movement across site
7. Raised landform and planting to limit visual connection to waste area

0 2 4 6 8 10m  
SCALE 1:100 @ A1




Department of Planning and Environment

*Issued under the Environmental Planning and Assessment Act 1979*

Application No: SSD-16928008    Sheet no: 45 of 53



Granted on: 09 December 2022    Signed: TS

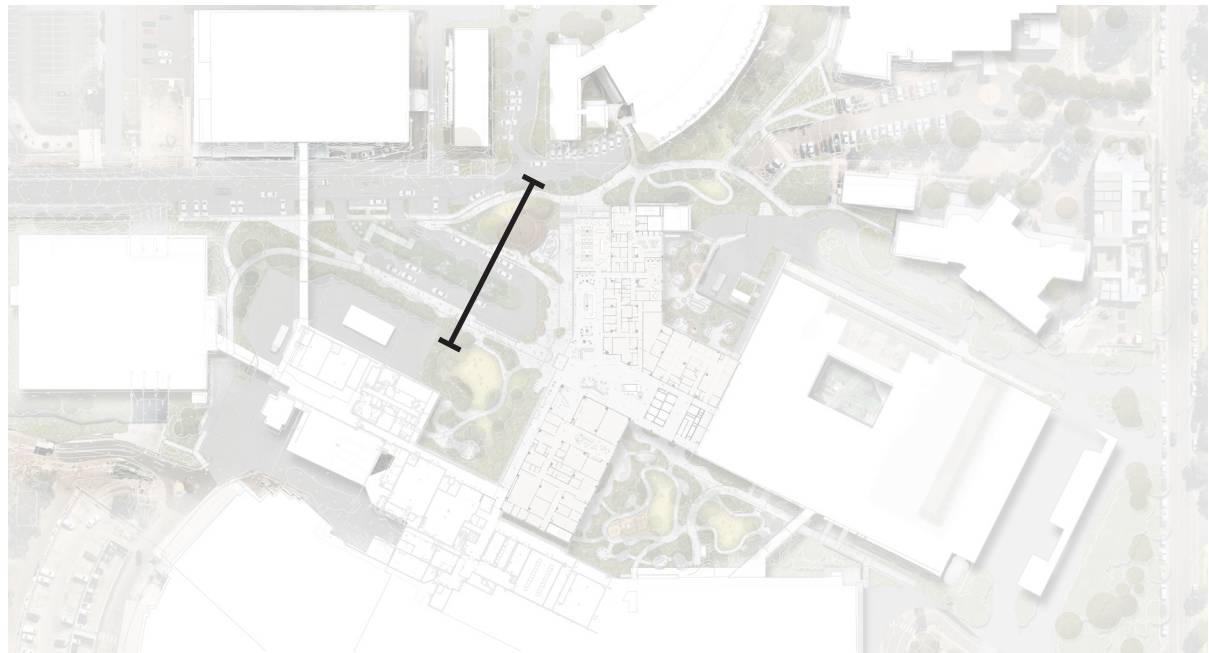

KEY PLAN



# Detail Plan - Northern Access & Northern Courtyards

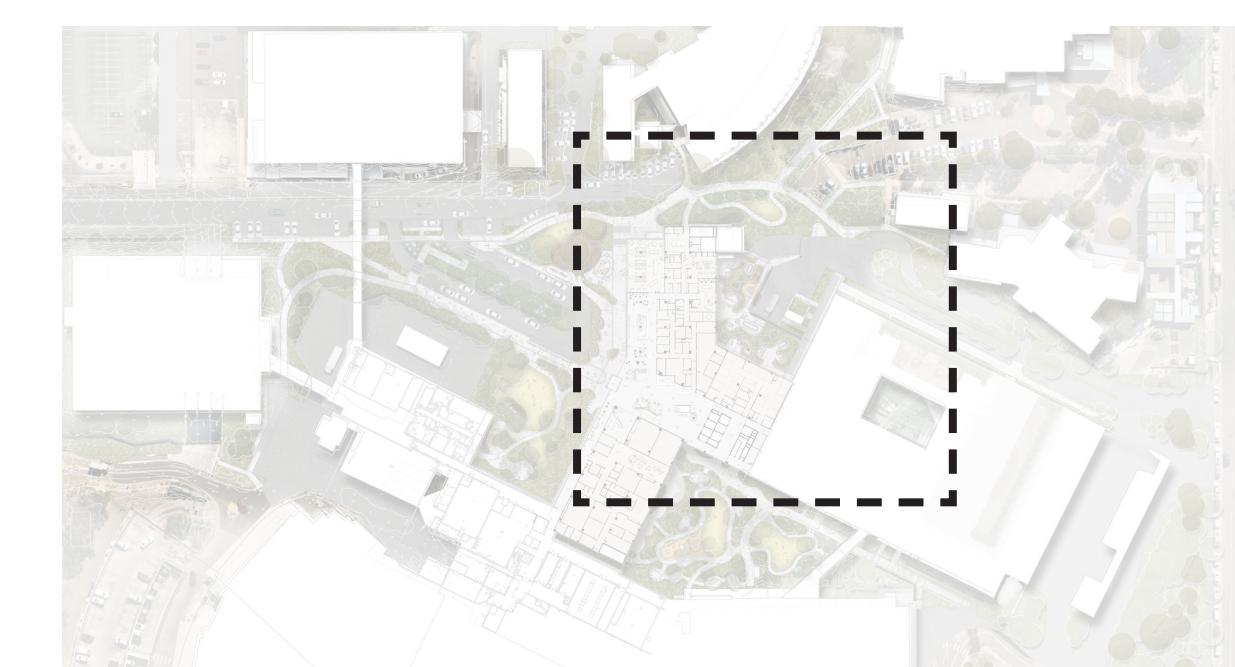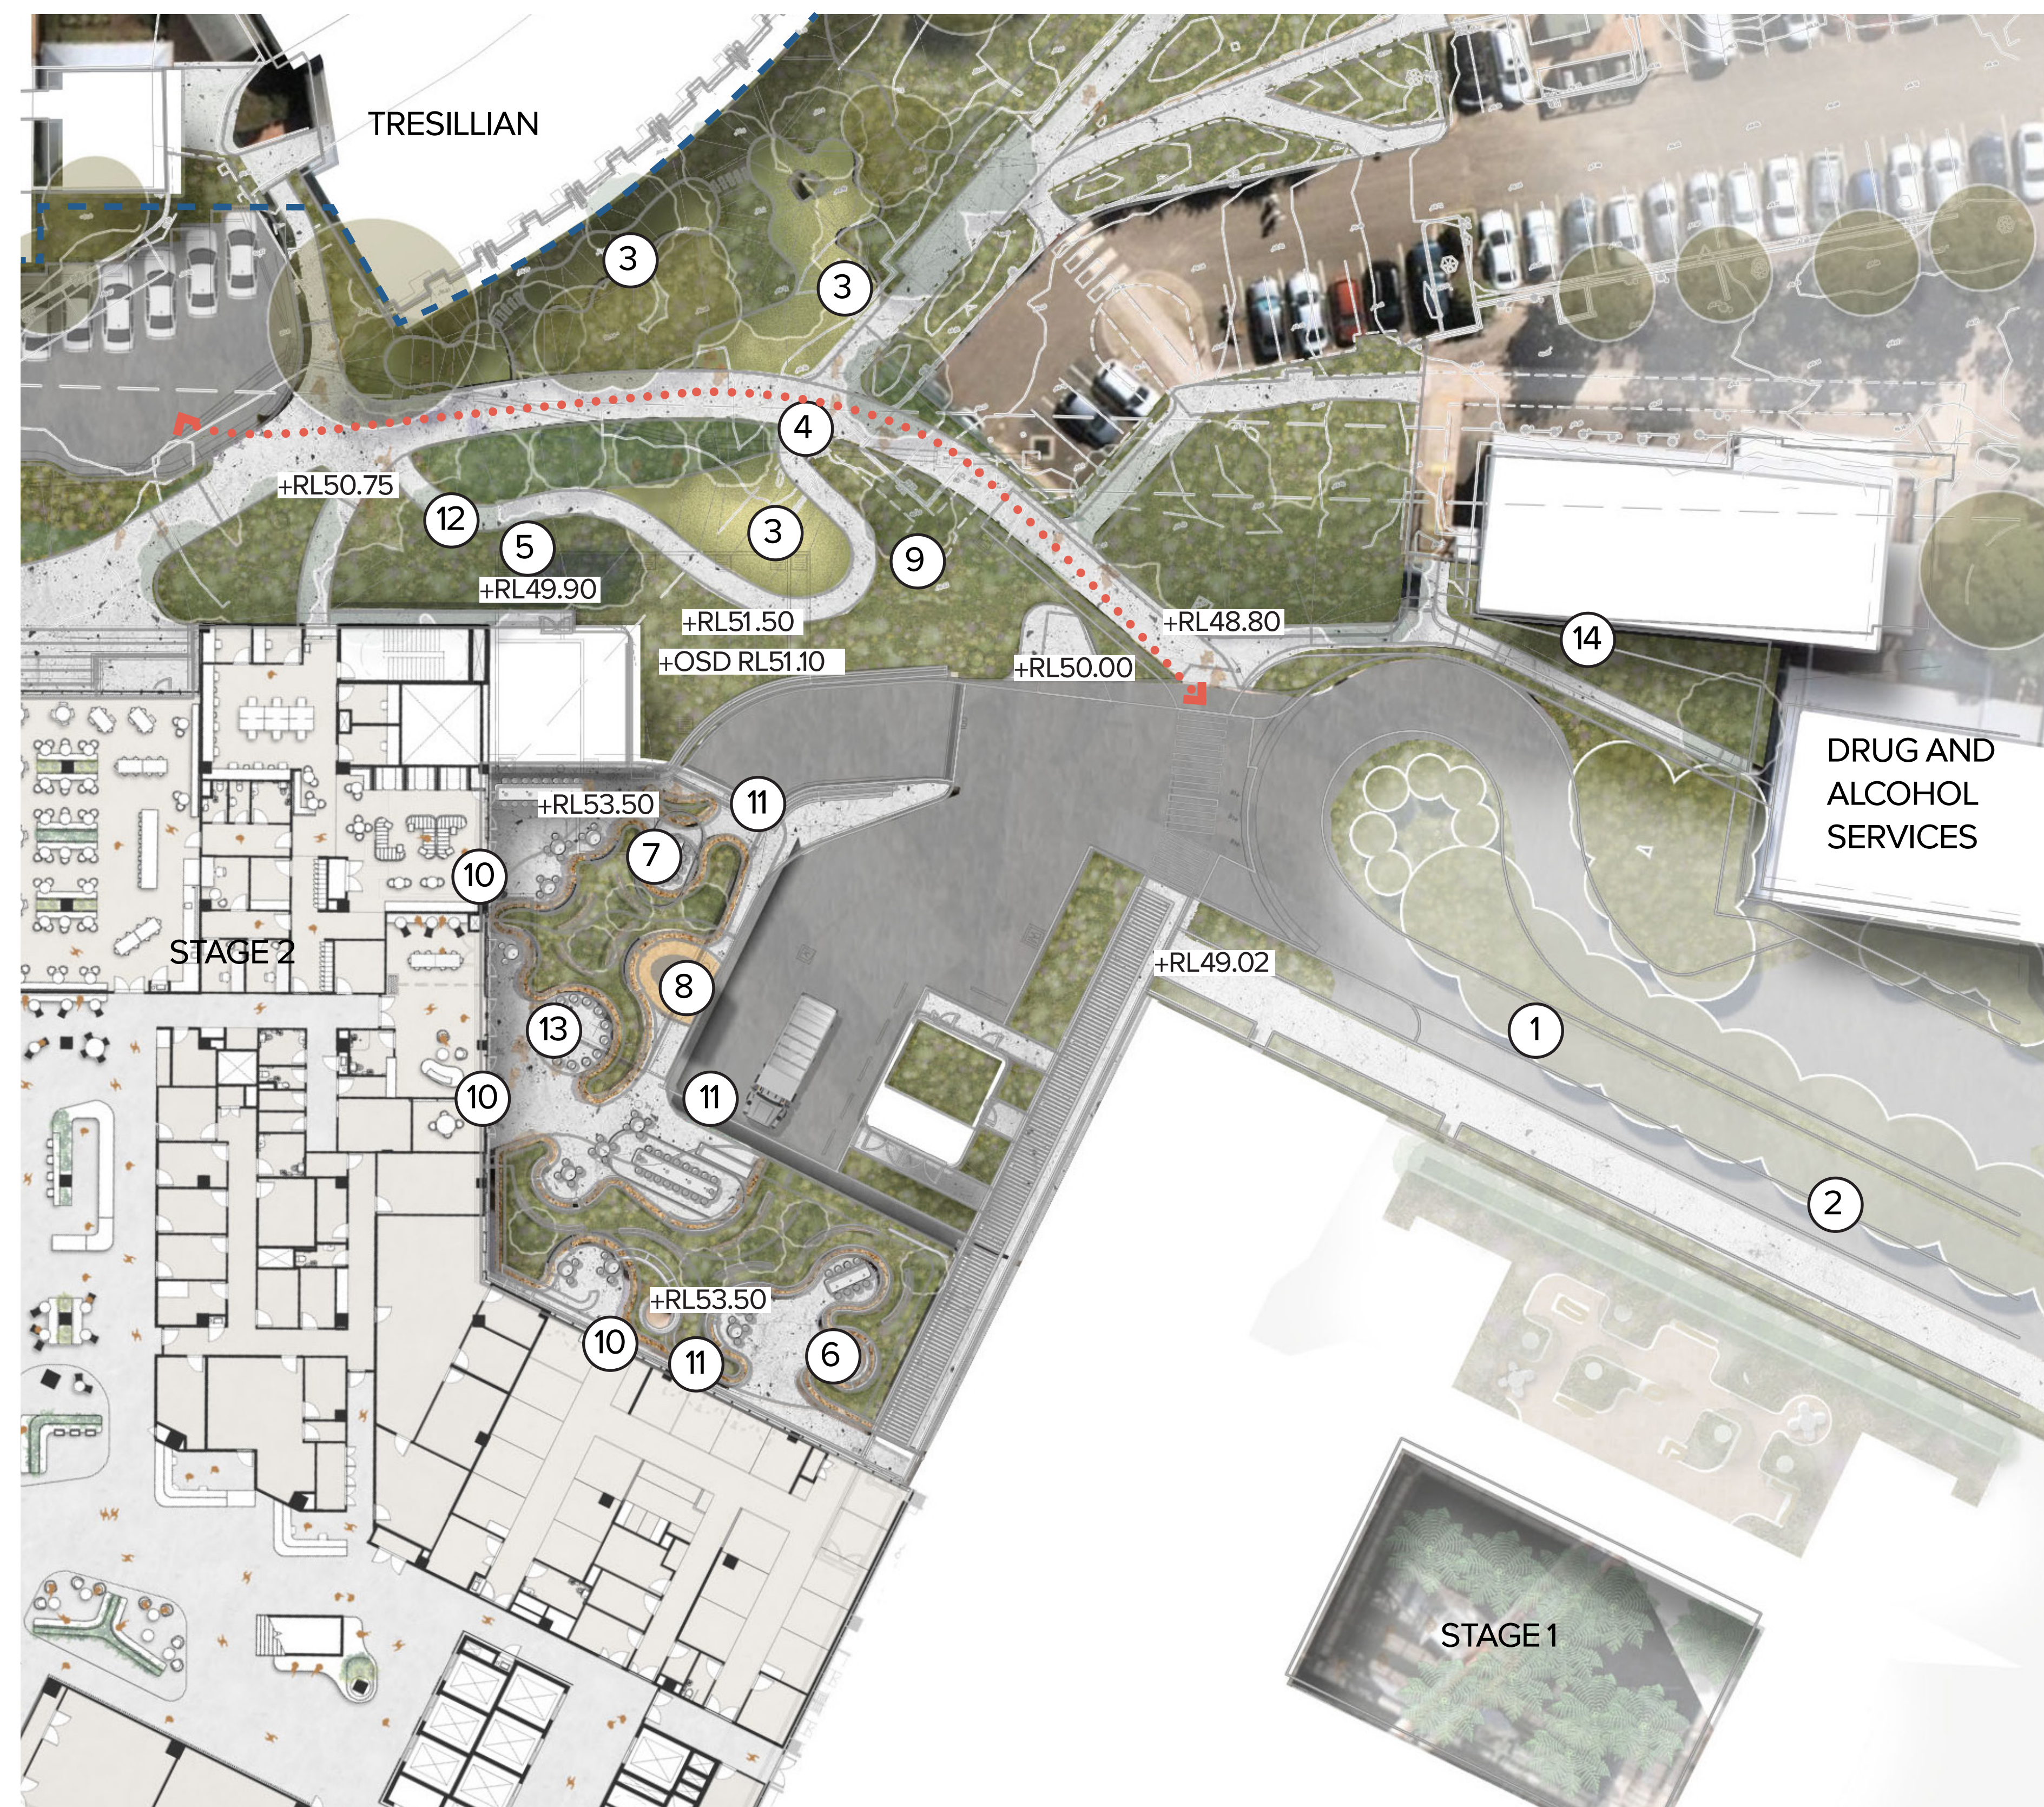

KEY PLAN

## LEGEND

1. Stage 1 ED drop off
2. Stage 1 parallel parking
3. The clearing - flexible turf space
4. 3.0m wide pathway
5. Existing trees to be retained
6. Level 1 Transit Lounge Patient Courtyard
7. Level 1 JMO Courtyard
8. Level 1 nominated indigenous rooftop garden
9. Sandstone log retaining wall with landscaping to conceal underground OSD tank
10. Level 01 weathproof canopies
11. Level 01 Shade canopies
12. Yarn Circle
13. BBQ area to be confirmed
14. Screens to limit visual permeability to the existing Gateway Building

Emergency Vehicle & Crane Access Route

Scope of Works line


Existing Tree

Proposed Tree

0 5 10 15 20 25m  
SCALE 1:250 @ A1



# Detail Section - Northern Access

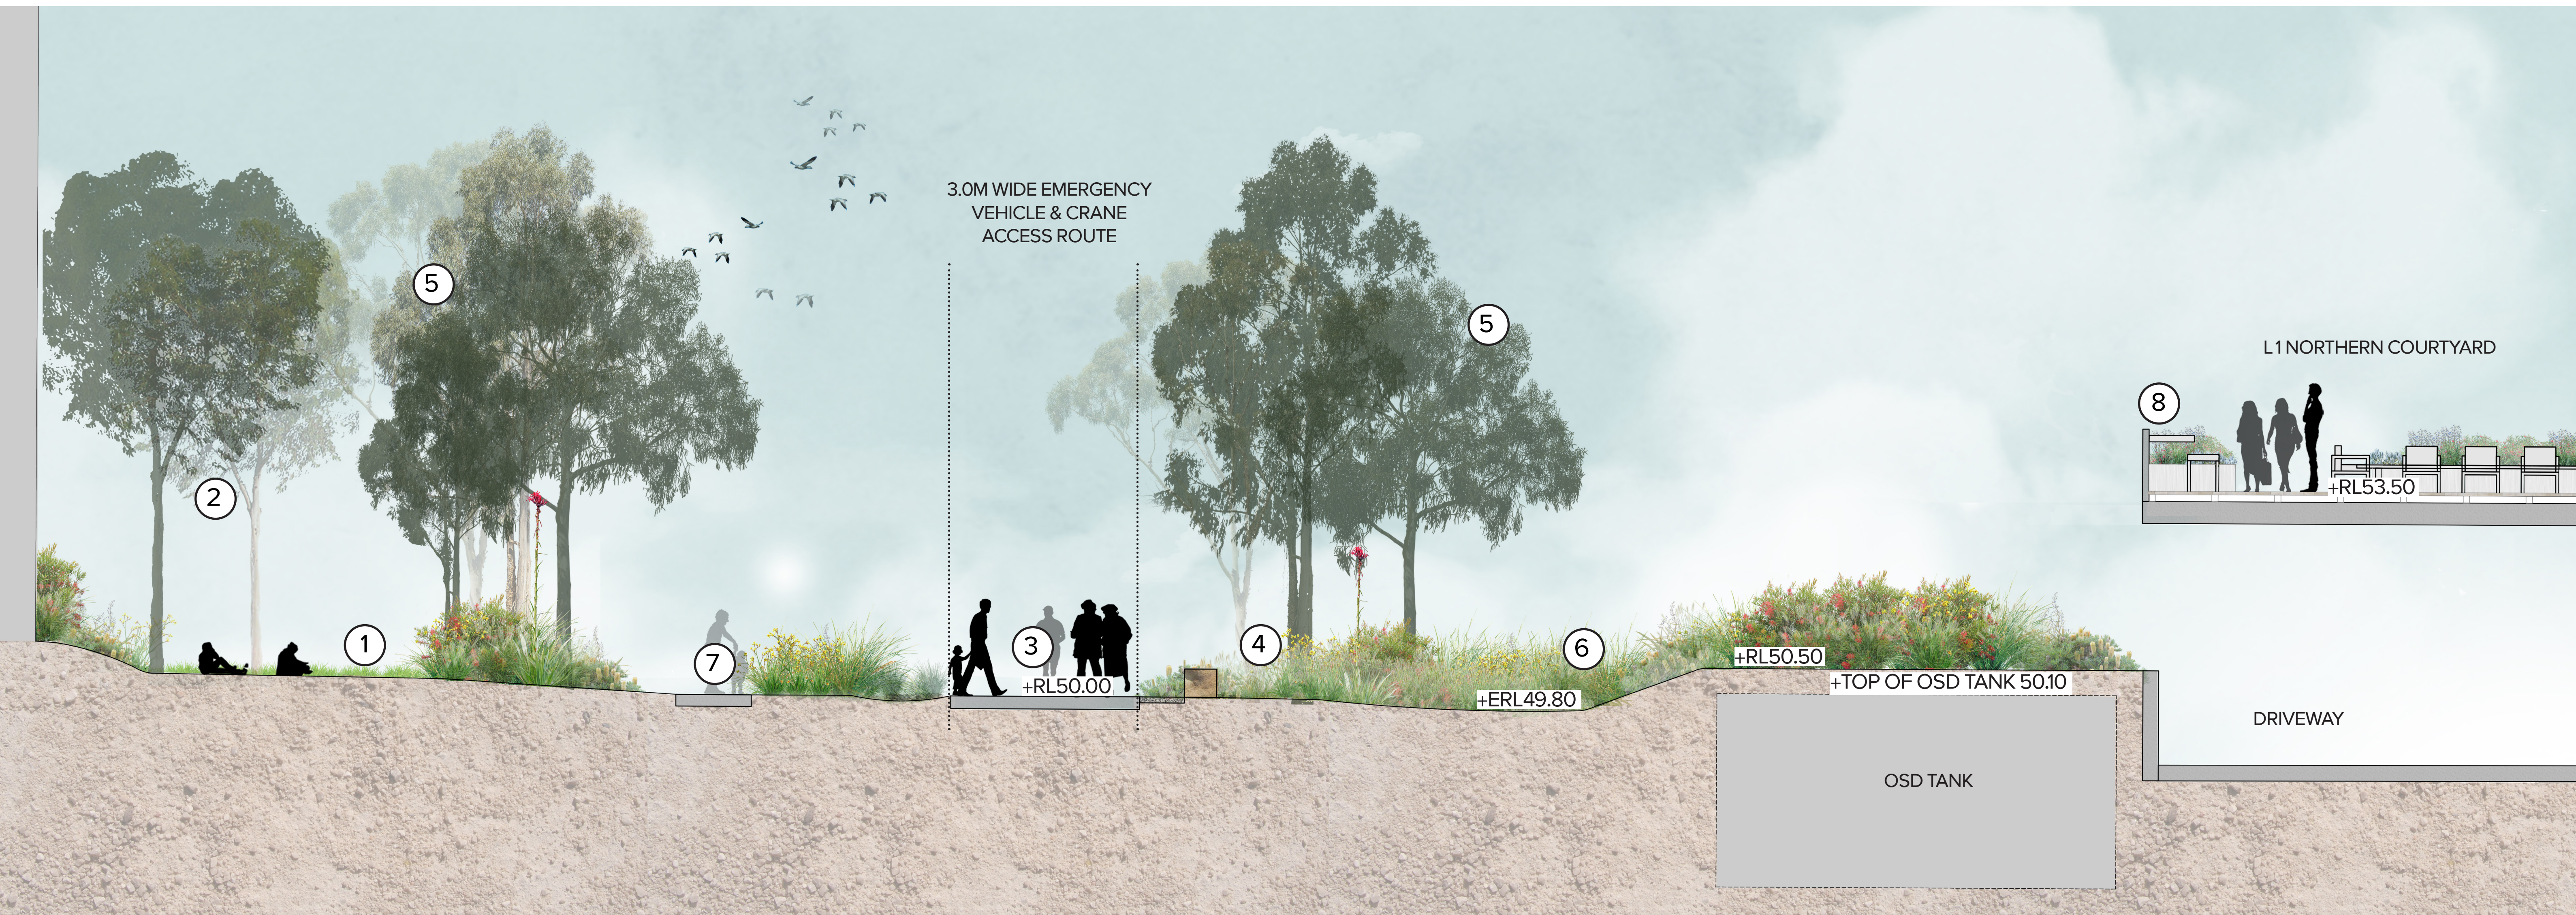



Department of Planning  
and Environment


Issued under the Environmental Planning and Assessment Act 1979

Application No SSD-16928008

Sheet no: 47 of 53

Granted on: 09 December 2022

Signed: TS

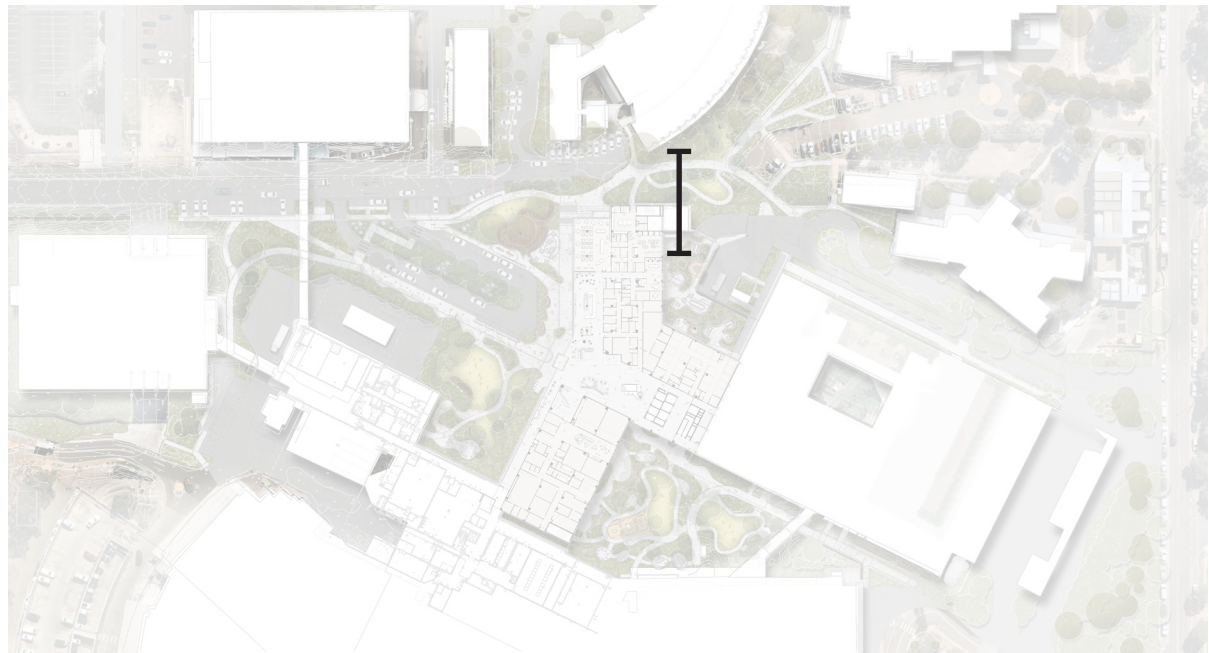


KEY PLAN

- LEGEND**
1. The clearing - flexible turf space
  2. New native trees to complement existing
  3. 3.0m wide pathway
  4. Native planting to max 1.5m height to maintain clear sightlines
  5. Existing high quality trees retained and protected within garden beds
  6. Landscaping to conceal underground OSD tank
  7. 1.2m wide pathway
  8. Level 1 interface to be further investigated for safety in design





# Detail Section - Northern Courtyards

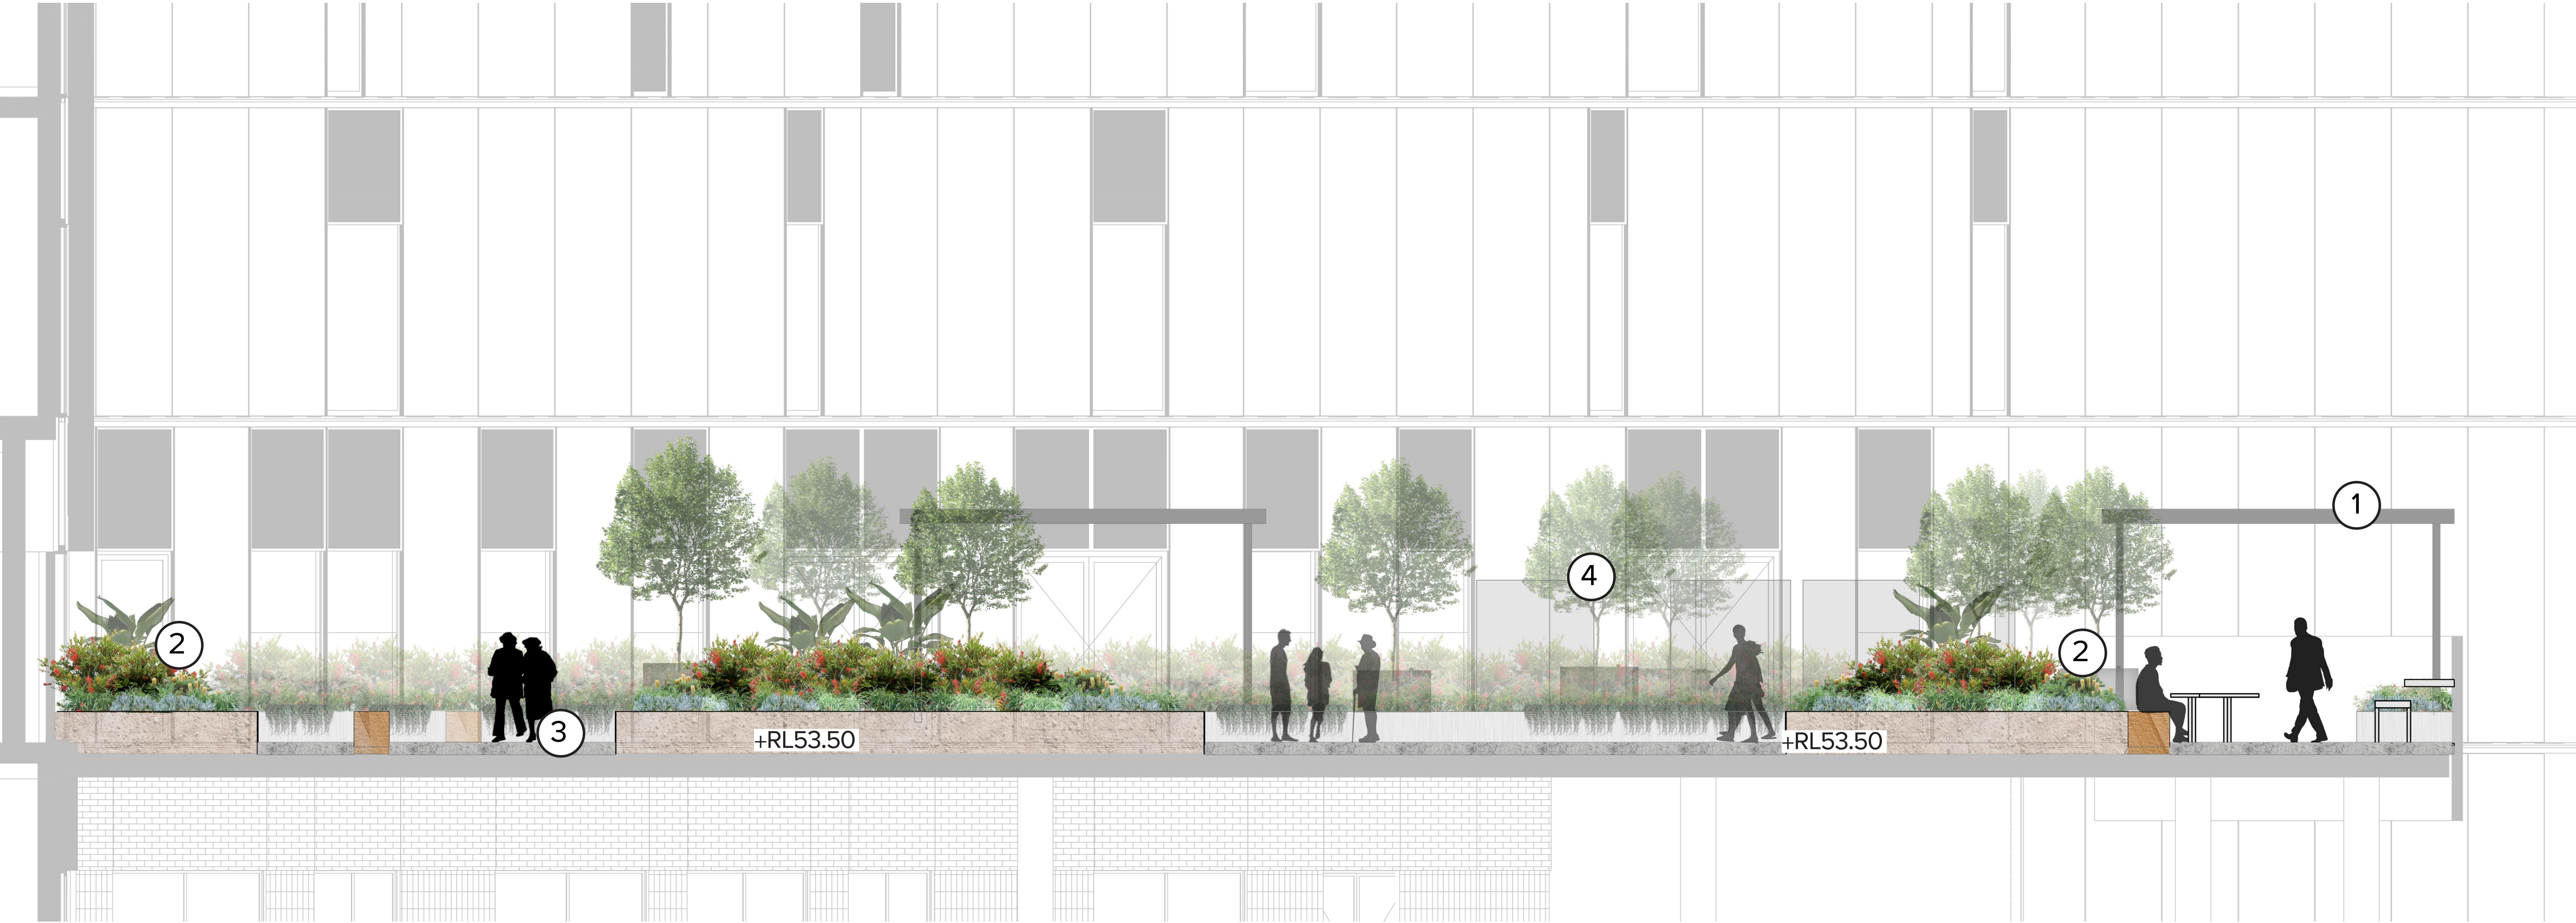




Department of Planning  
and Environment

*Issued under the Environmental Planning and Assessment Act 1979*

Application No SSD-16928008      Sheet no: 48 of 53

Granted on: 09 December 2022      Signed: TS

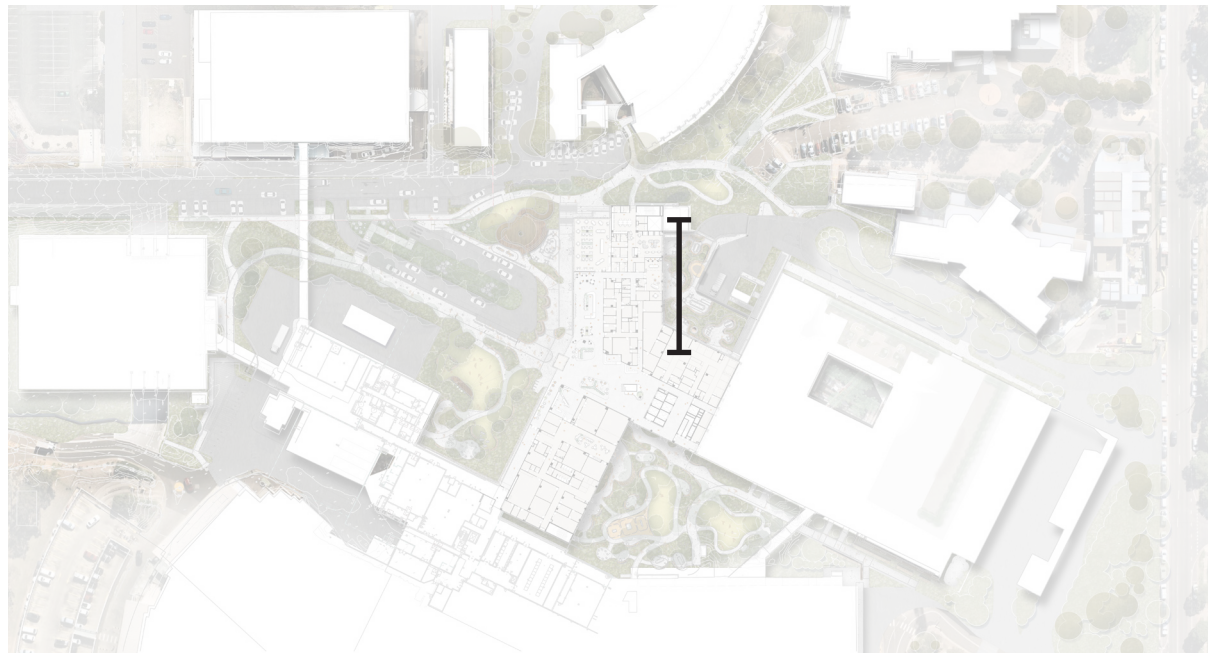


KEY PLAN



- LEGEND
- 1. Shade Canopy
  - 2. Native and endemic matrix planting to enclose places of respite and gathering
  - 3. Yarning circle connected by a meandering walkway
  - 4. Screens to allow privacy



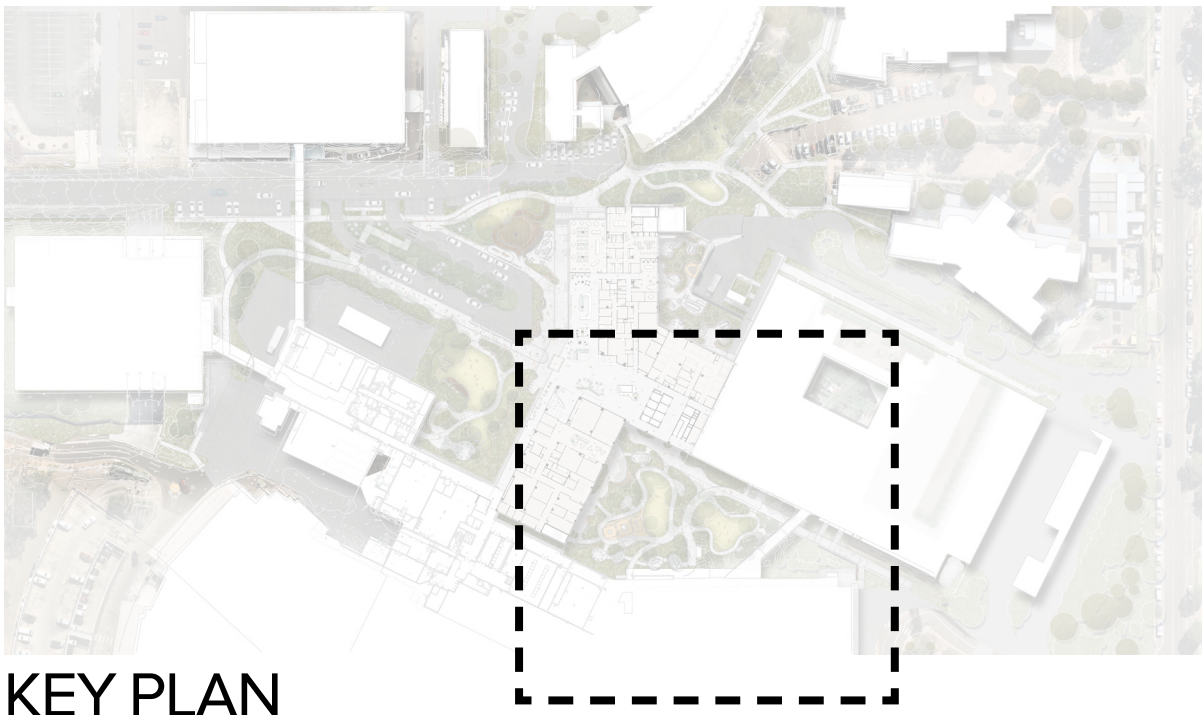

# Detail Plan - Southern Courtyard



- LEGEND
- 1. Timber walkway
  - 2. Active space for visitors and staff
  - 3. Nature play including timber logs, sandstone rocks and other natural amenity
  - 4. Outdoor gathering spaces
  - 5. Native garden beds
  - 6. Buffering to internal educational spaces for privacy
  - 7. Education external break out space
  - 8. Existing substation with surrounding buffer planting for screening
  - 9. Yarning circle
- — — Scope of Works line
-  Existing Tree
-  Proposed Tree



Department of Planning  
and Environment

*Issued under the Environmental Planning and Assessment Act 1979*

Application No: SSD-16928008

Sheet no: 49 of 53


Granted on: 09 December 2022

Signed: TS





# Detail Section - Southern Courtyard

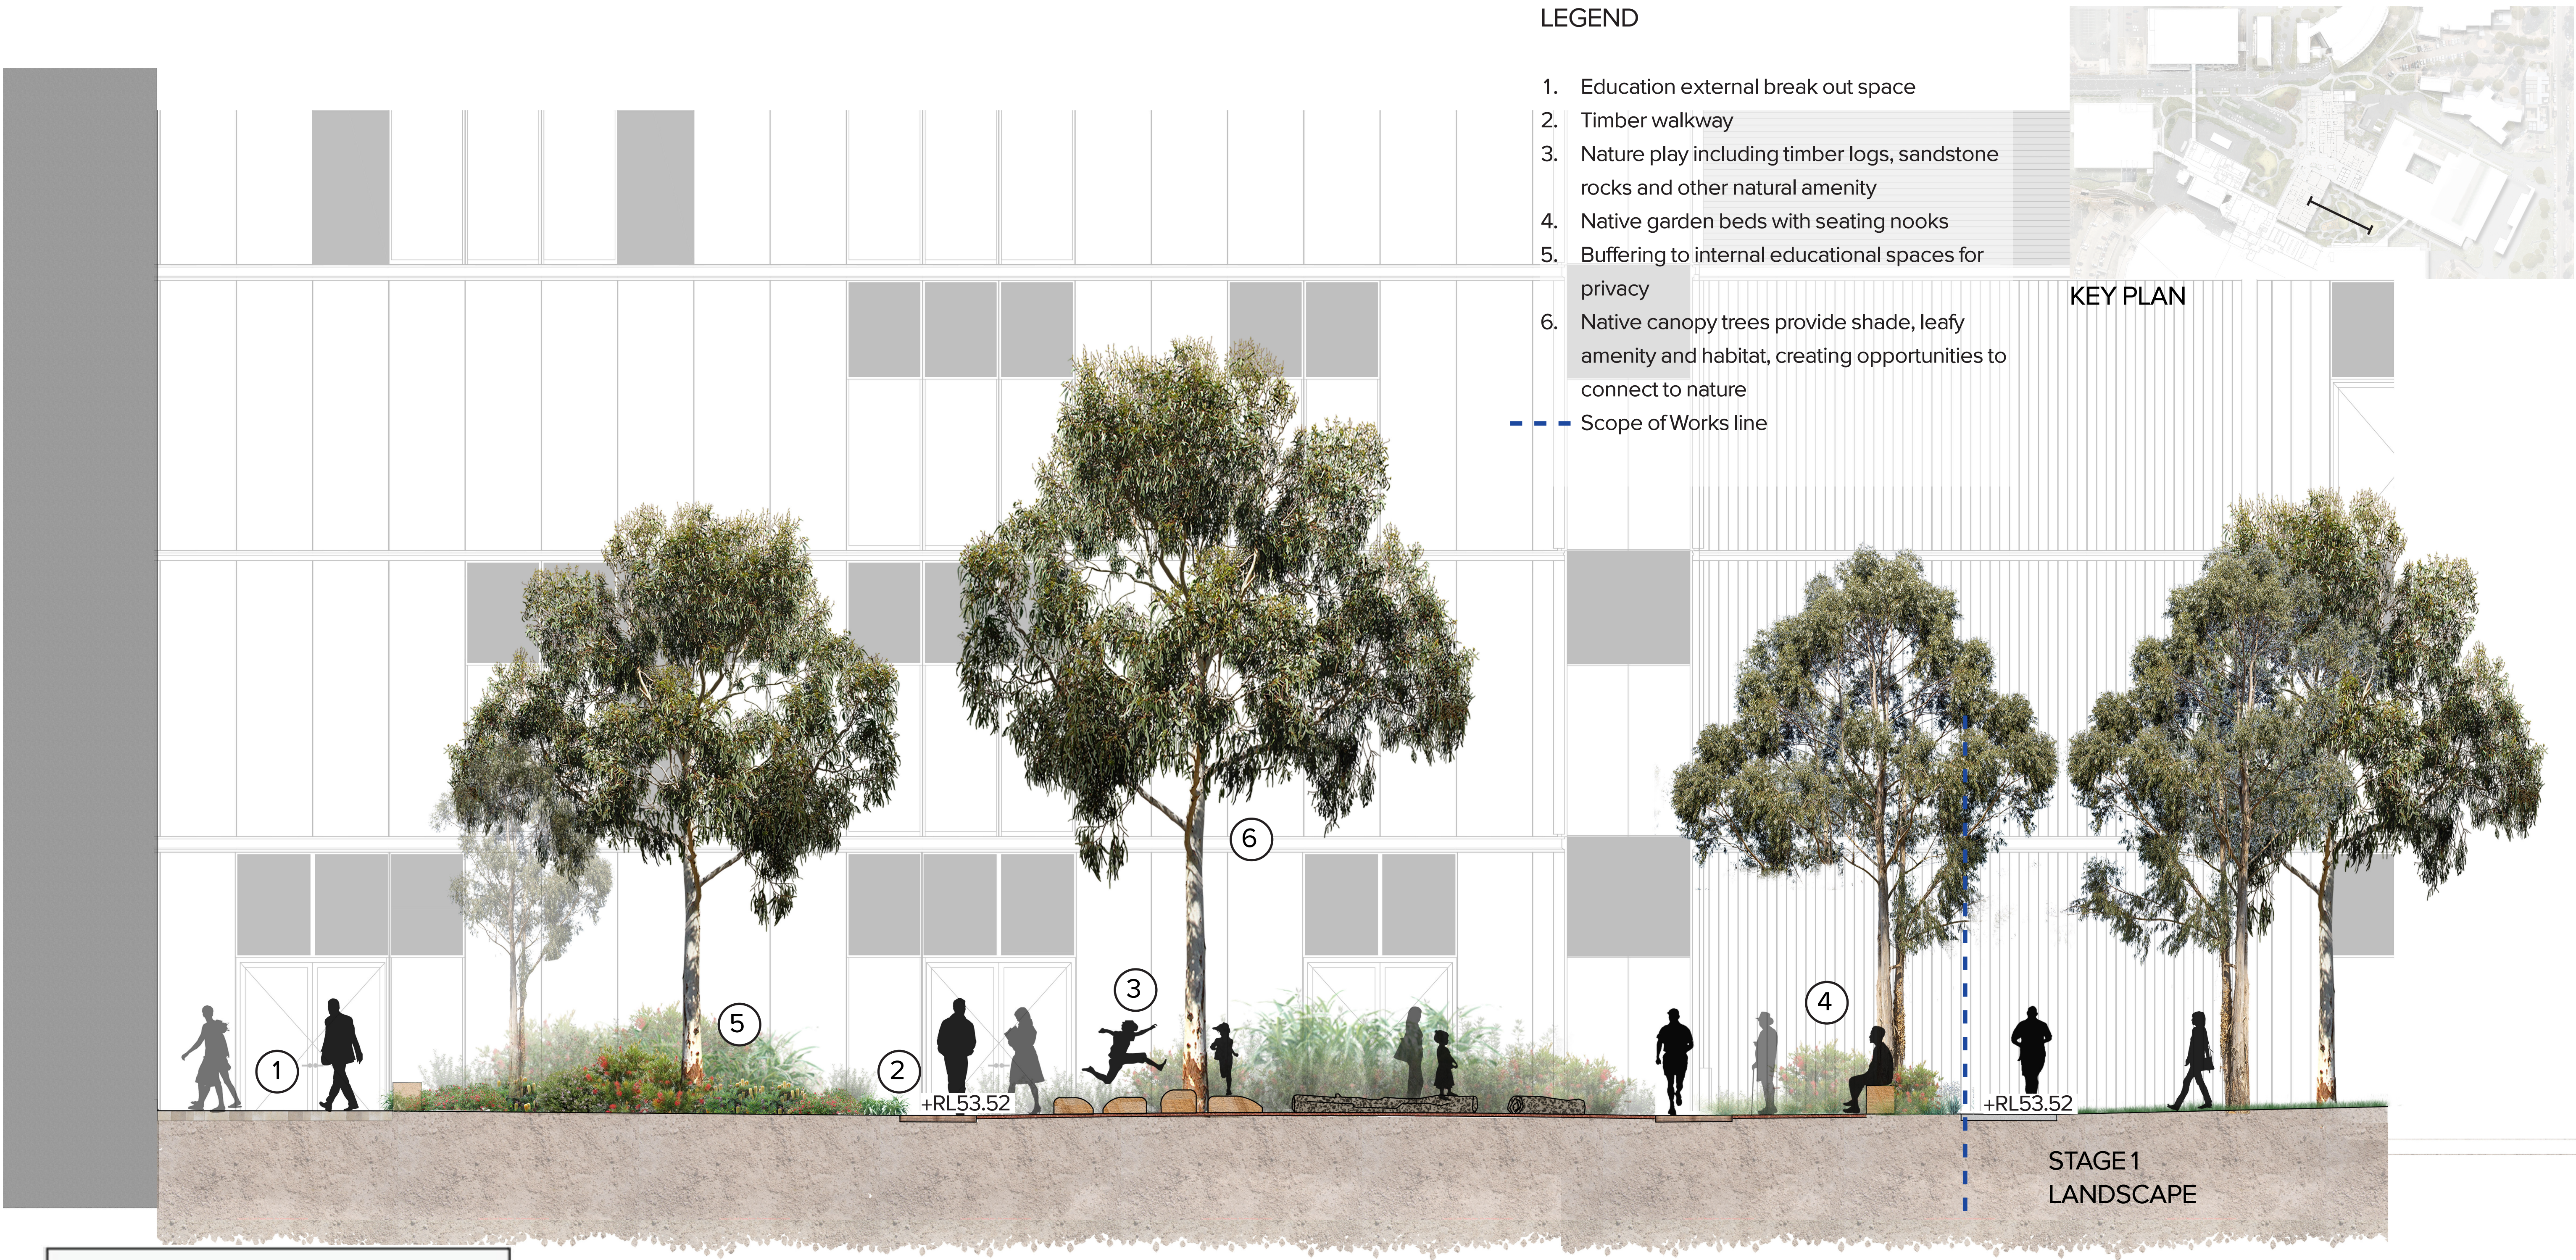



Department of Planning  
and Environment

*Issued under the Environmental Planning and Assessment Act 1979*

Application No SSD-16928008

Sheet no: 50 of 53



Granted on: 09 December 2022

Signed: TS





# Detail Plan - East Block / Pathology

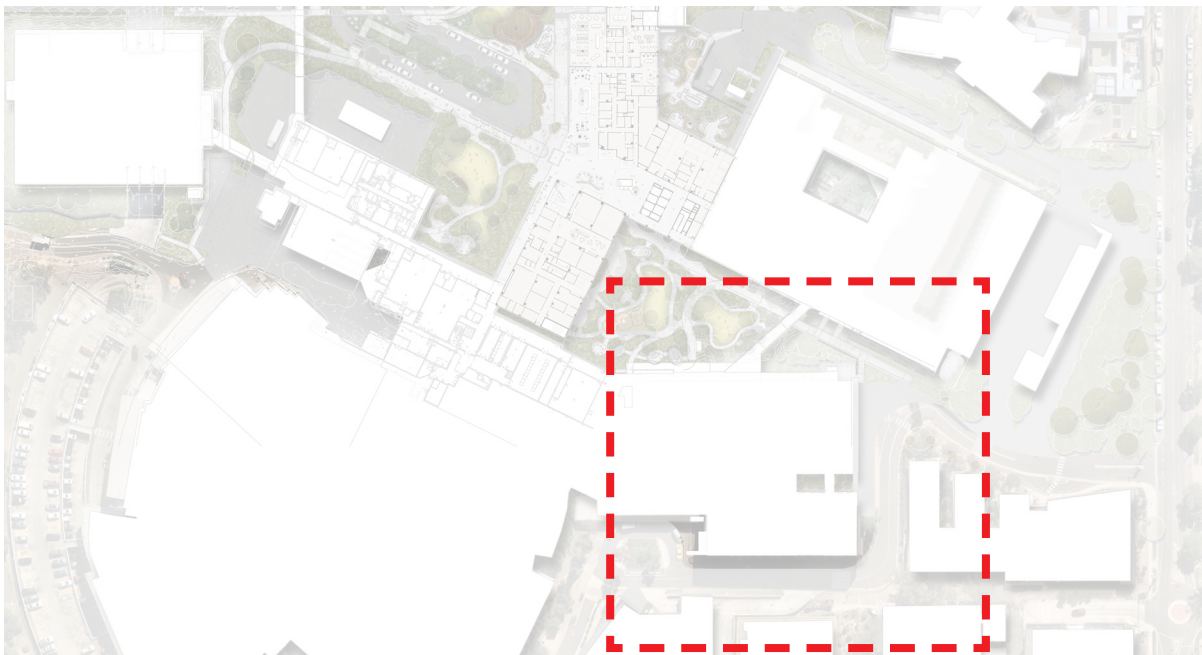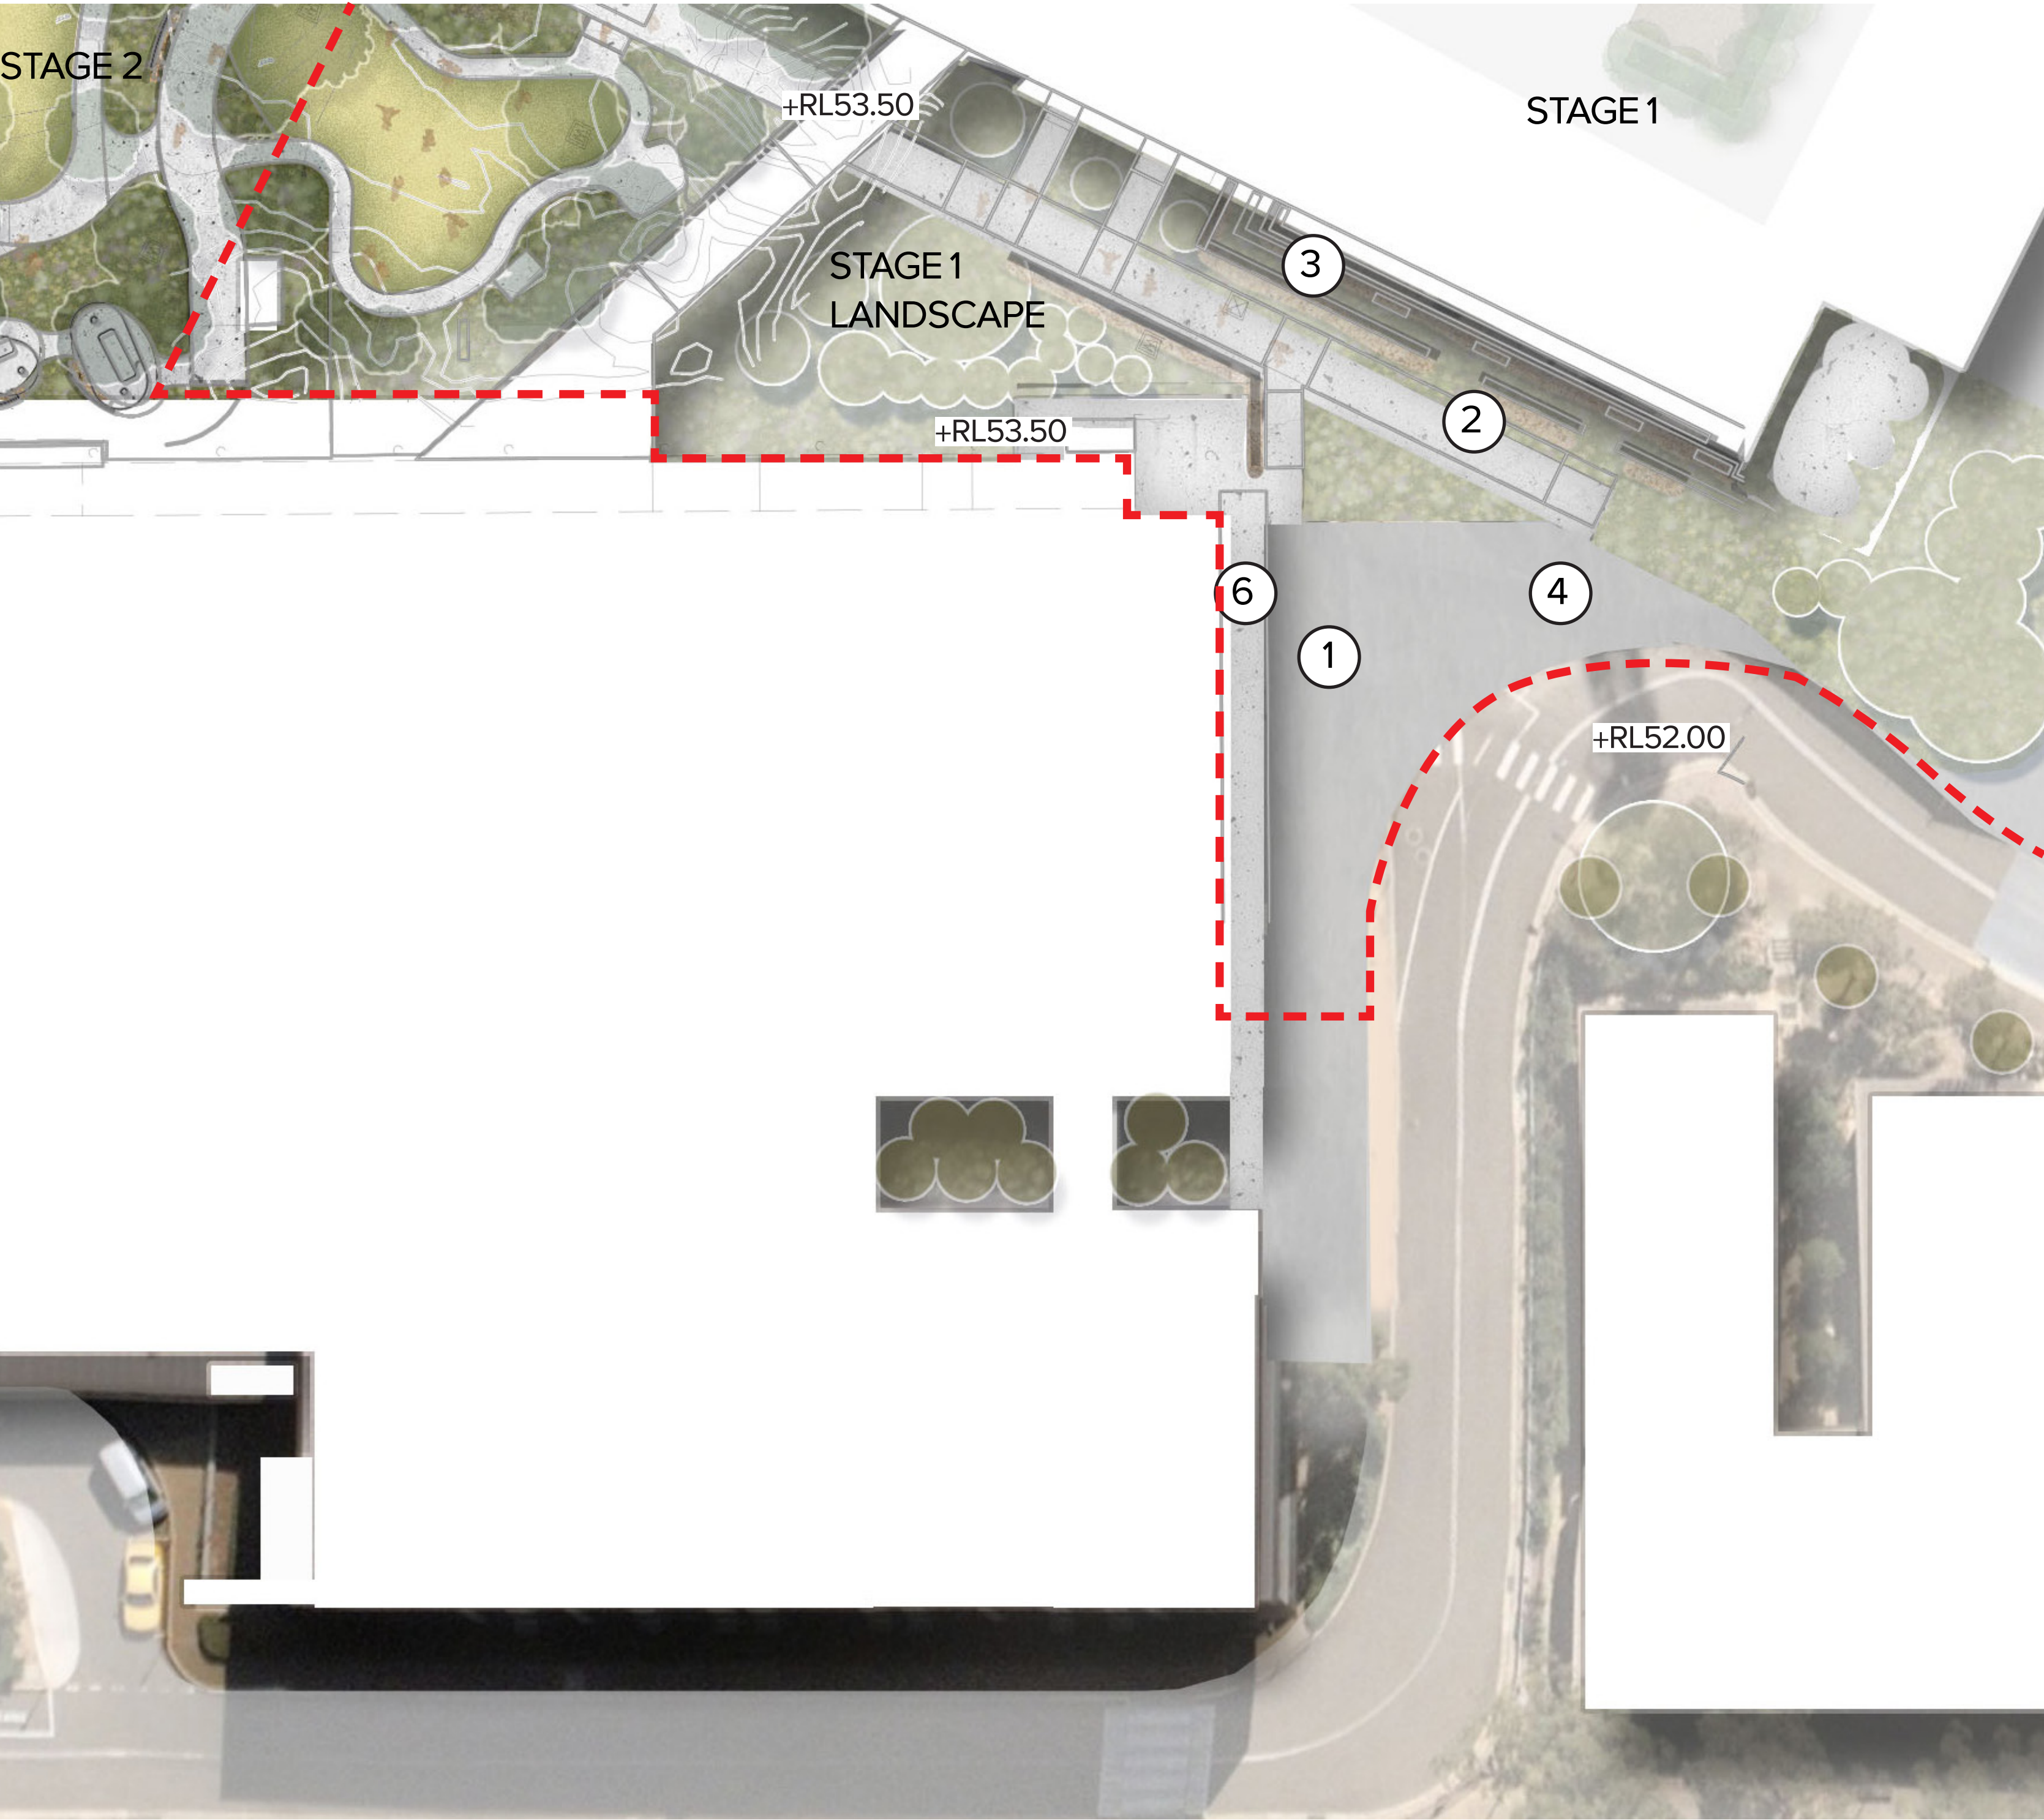

KEY PLAN

## LEGEND

- 1. Maternity drop-off
- 2. Realigned pathway, maximum grade 1:20
- 3. Landscaped batter
- 4. TUG Parking
- 5. Pathology Parking
- 6. Pathway to be coordinated with Civil

--- Stage 2 Scope of Works line

--- Stage 1 Scope of Works line

Existing Tree

Proposed Tree



Department of Planning  
and Environment

Issued under the Environmental Planning and Assessment Act 1979

Application No SSD-16928008

Sheet no: 51 of 53


Granted on: 09 December 2022

Signed: TS

0 5 10 15 20 25m  
SCALE 1:250 @ A1




# Detail Plan - Upper Terraces Level 6

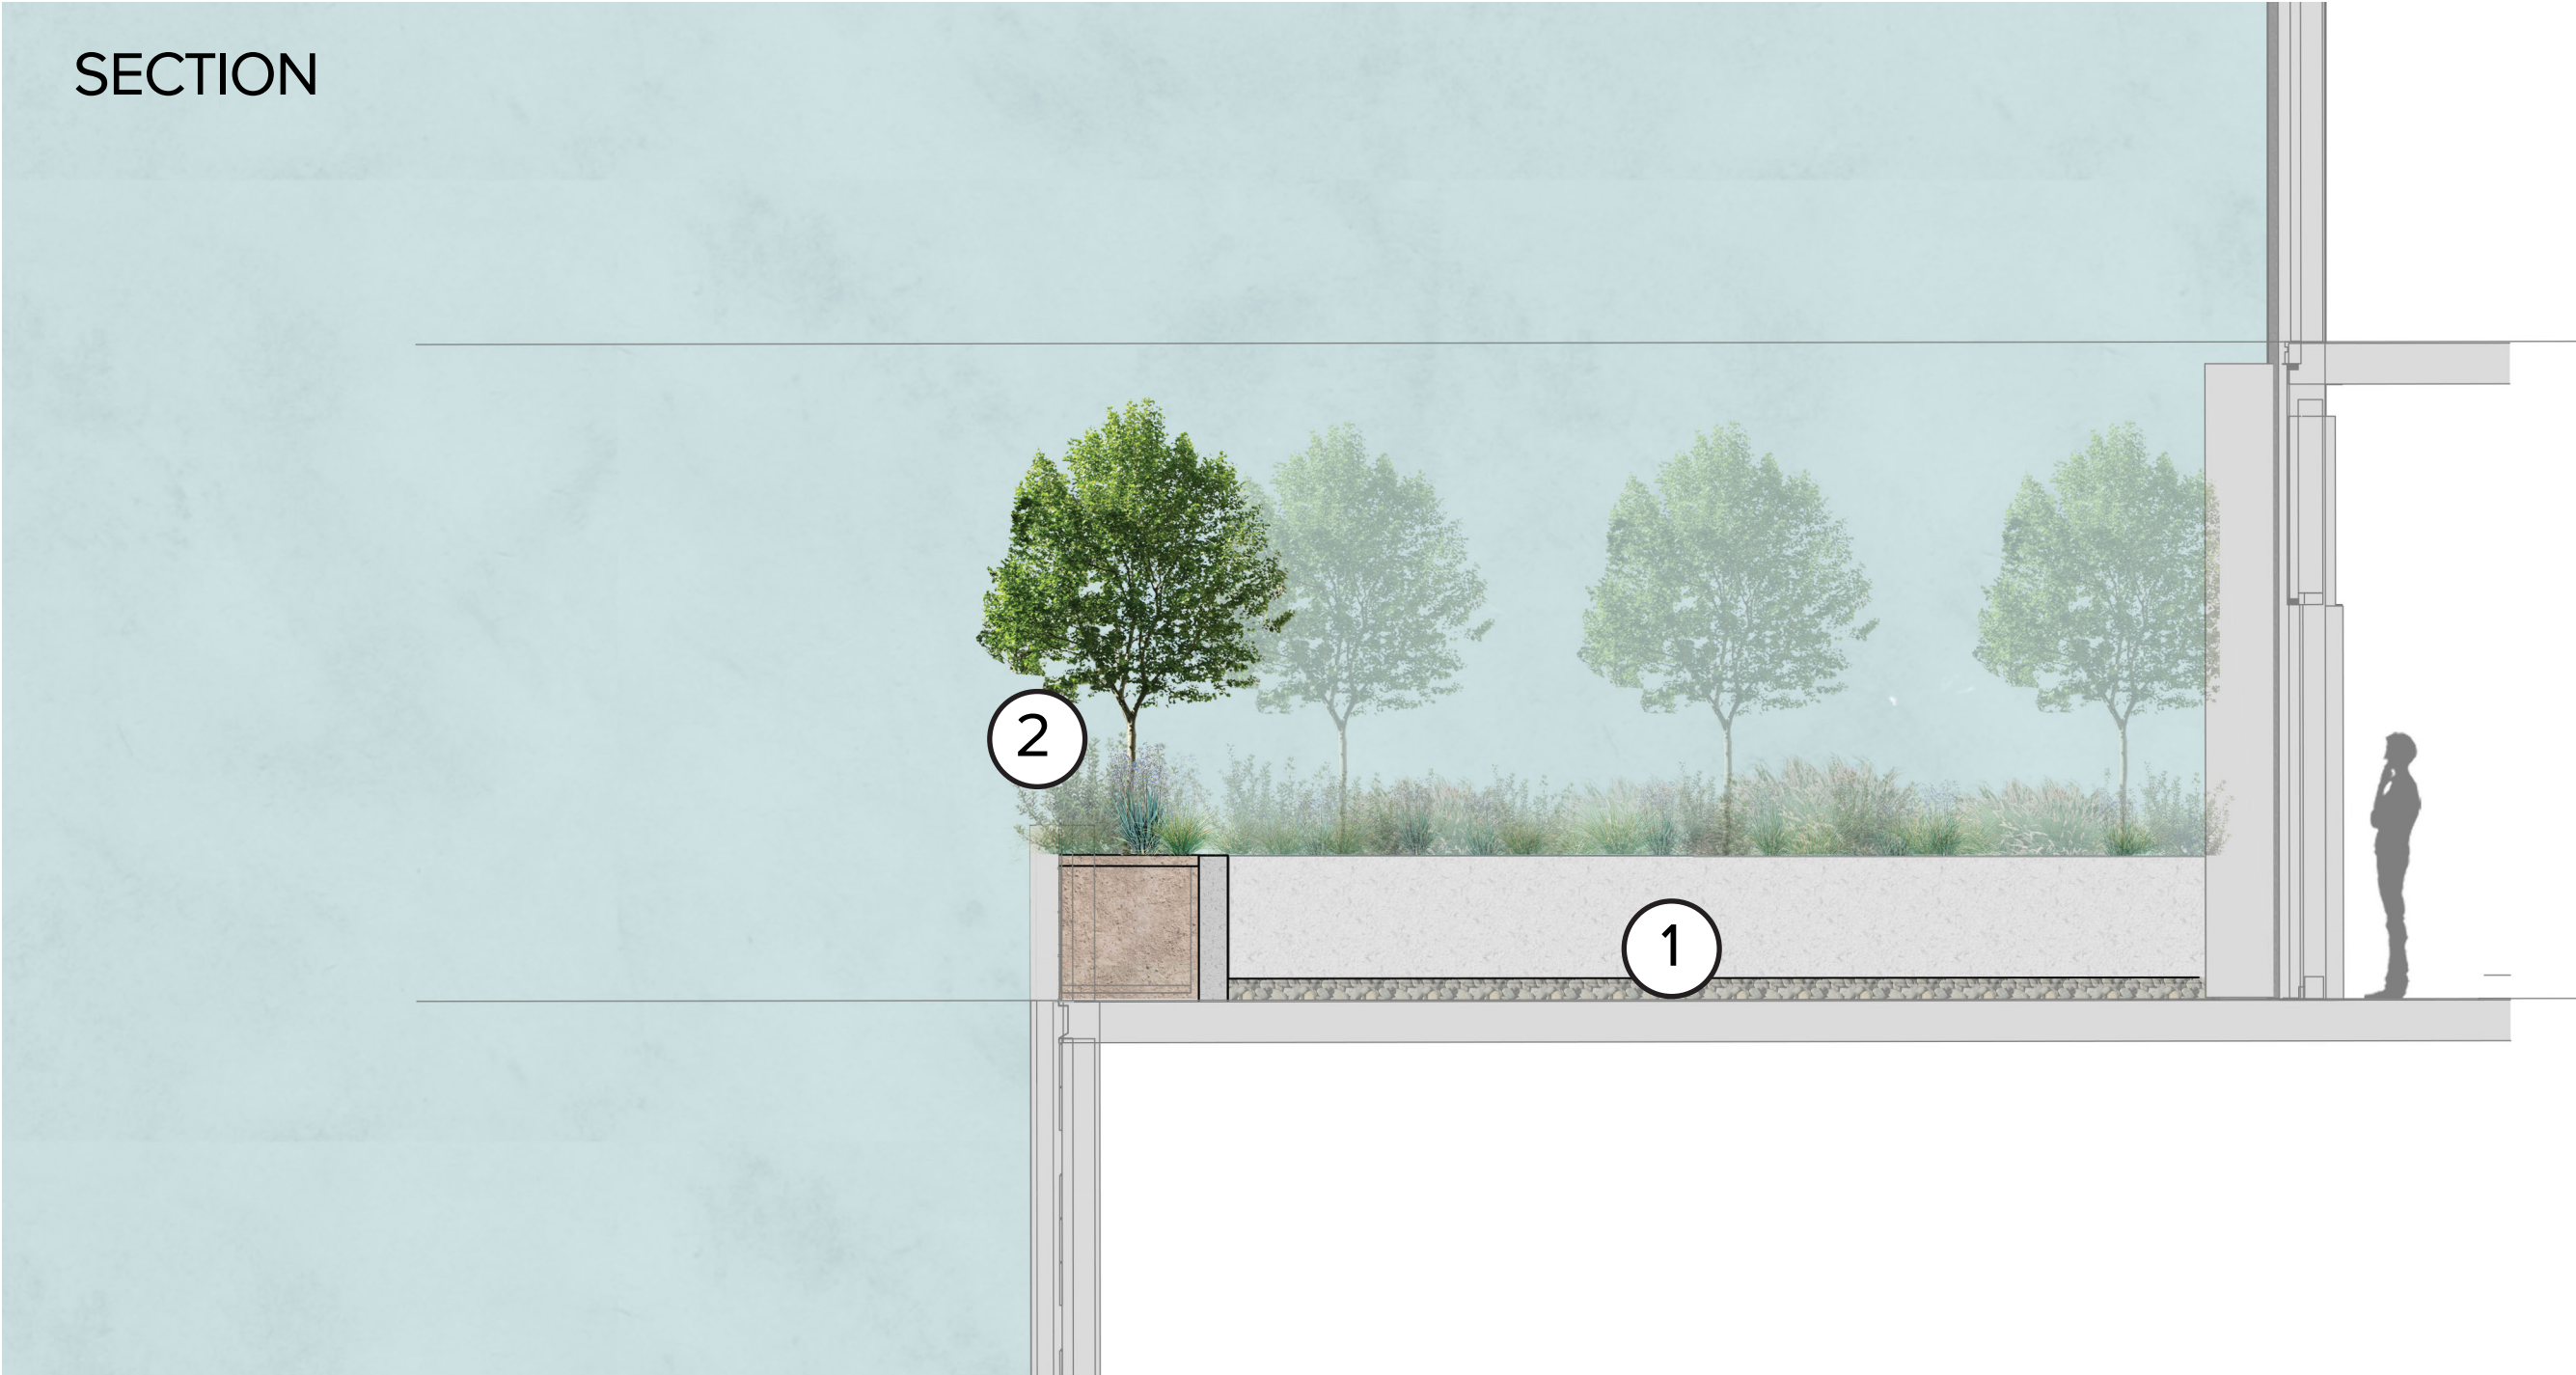

LEGEND

- 1. Ornamental gravels to non-accessible rooftop
- 2. Integrated planter to podium edge

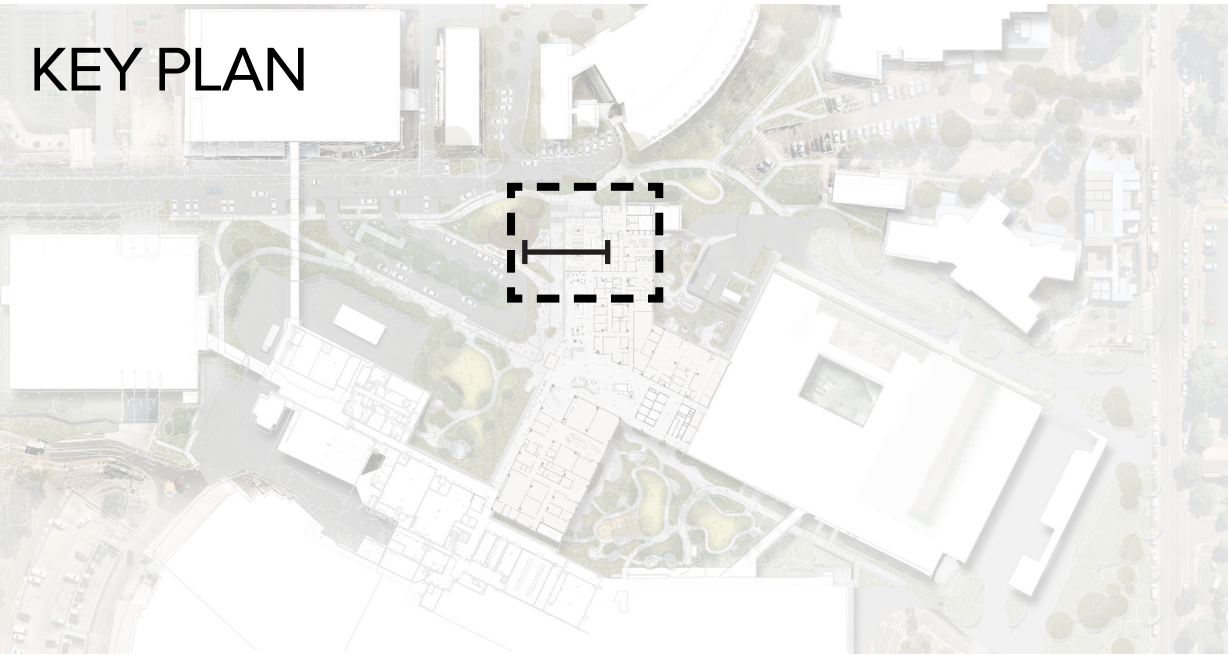



Department of Planning  
and Environment

*Issued under the Environmental Planning and Assessment Act 1979*

Application No SSD-16928008

Granted on: 09 December 2022

Sheet no: 52 of 53

Signed: TS






# Detail Plan - Upper Terraces Level 7



## LEGEND

- 1. Ornamental gravel to non-accessible rooftop

## KEY PLAN

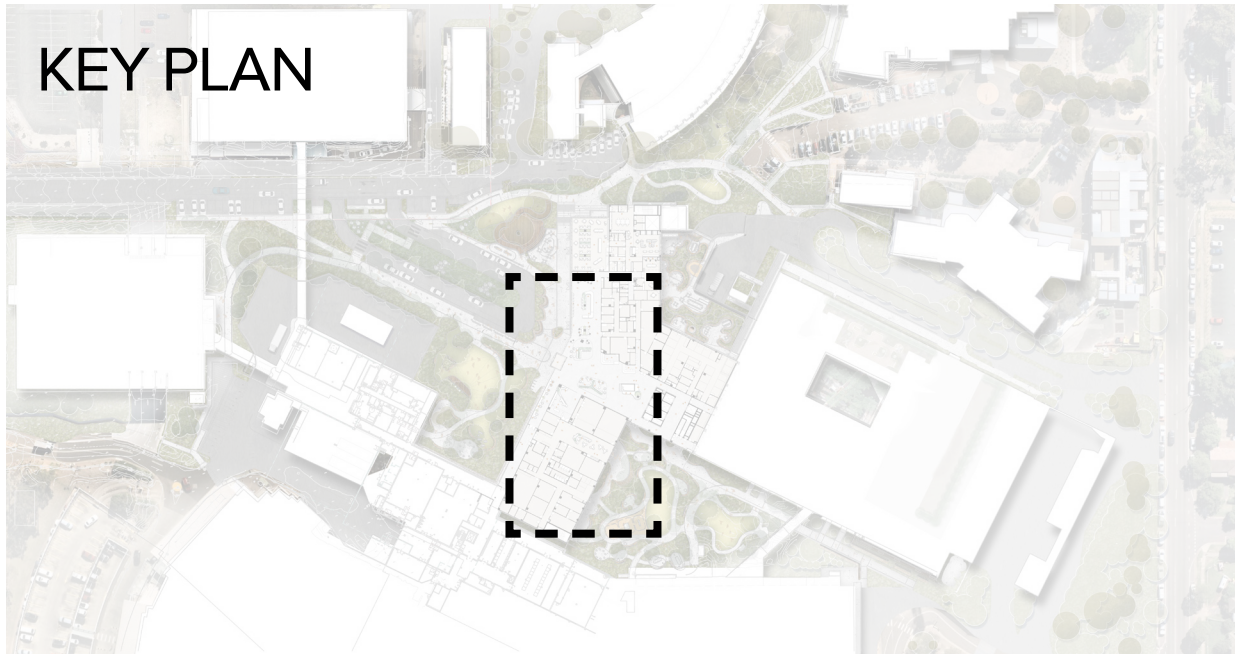

Department of Planning  
and Environment

*Issued under the Environmental Planning and Assessment Act 1979*

Application No SSD-16928008

Sheet no: 53 of 53

Granted on: 09 December 2022

Signed: TS

0 5 10 15 20 25m  
SCALE 1:250 @ A1